


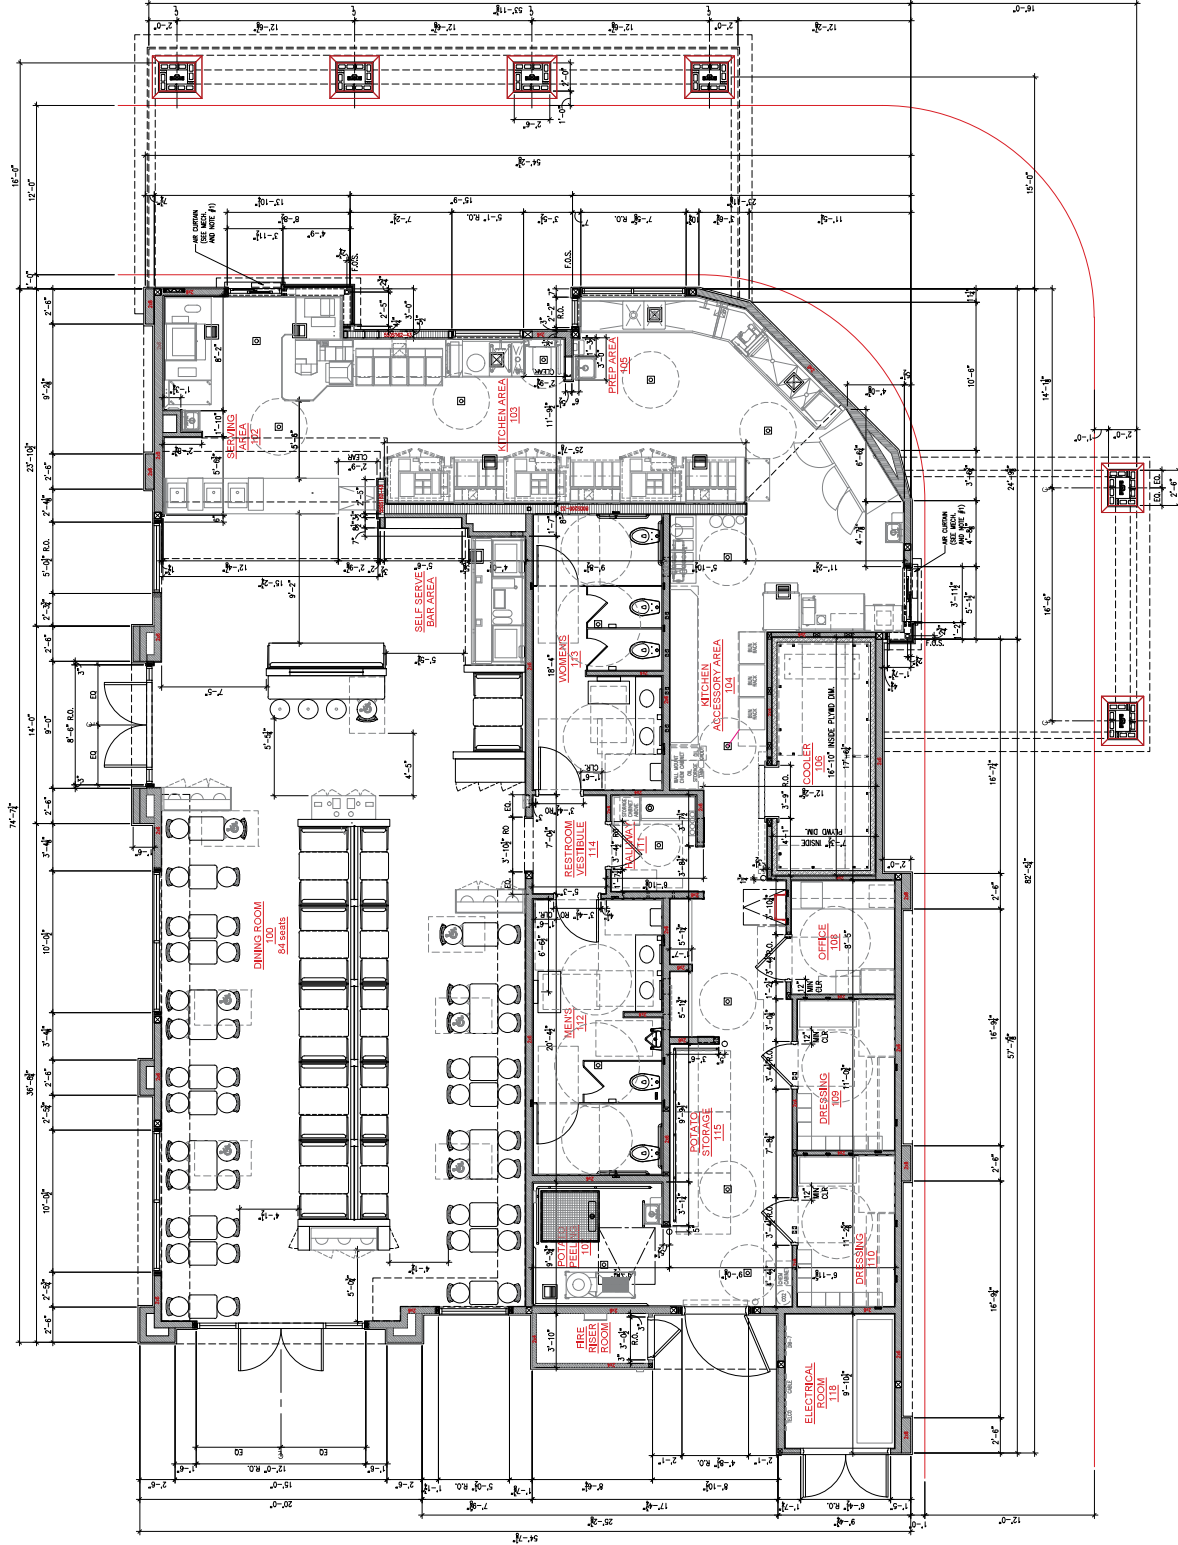

PRELIMINARY FLOOR PLAN  
(SWC PLUMB LN & KIETZKE LN) RENO, NV

SHEET TITLE  
**FLOOR PLAN**  
SHEET NUMBER  
**A5.0**  
RENO, NV  
SWC PLUMB LN & KIETZKE LN



THE INFORMATION, DRAWINGS AND SPECIFICATIONS SHOWN ARE AND SHALL REMAIN THE PROPERTY OF IN-N-OUT BURGER.  
THESE DOCUMENTS MAY NOT BE USED WITHOUT THE EXPRESSED WRITTEN CONSENT OF IN-N-OUT BURGER.