



#	Date	Description
---	------	-------------

Cares Campus - Phase 3  
Washoe County  
1800 Threlkel Street


drawing title  
OVERALL MASTERPLAN  
job number  
21011  
date  
19 AUGUST 2022

drawing number  
CUP-4





SCALE: 1"=40'  
GRADING ANALYSIS:  
TOTAL CUT = 151.75 CY  
TOTAL FILL = 132.90 CY  
NET CUT = 18.85 CY  
SAFE CAMP GRADING NOT INCLUDED IN  
GRADING ANALYSIS

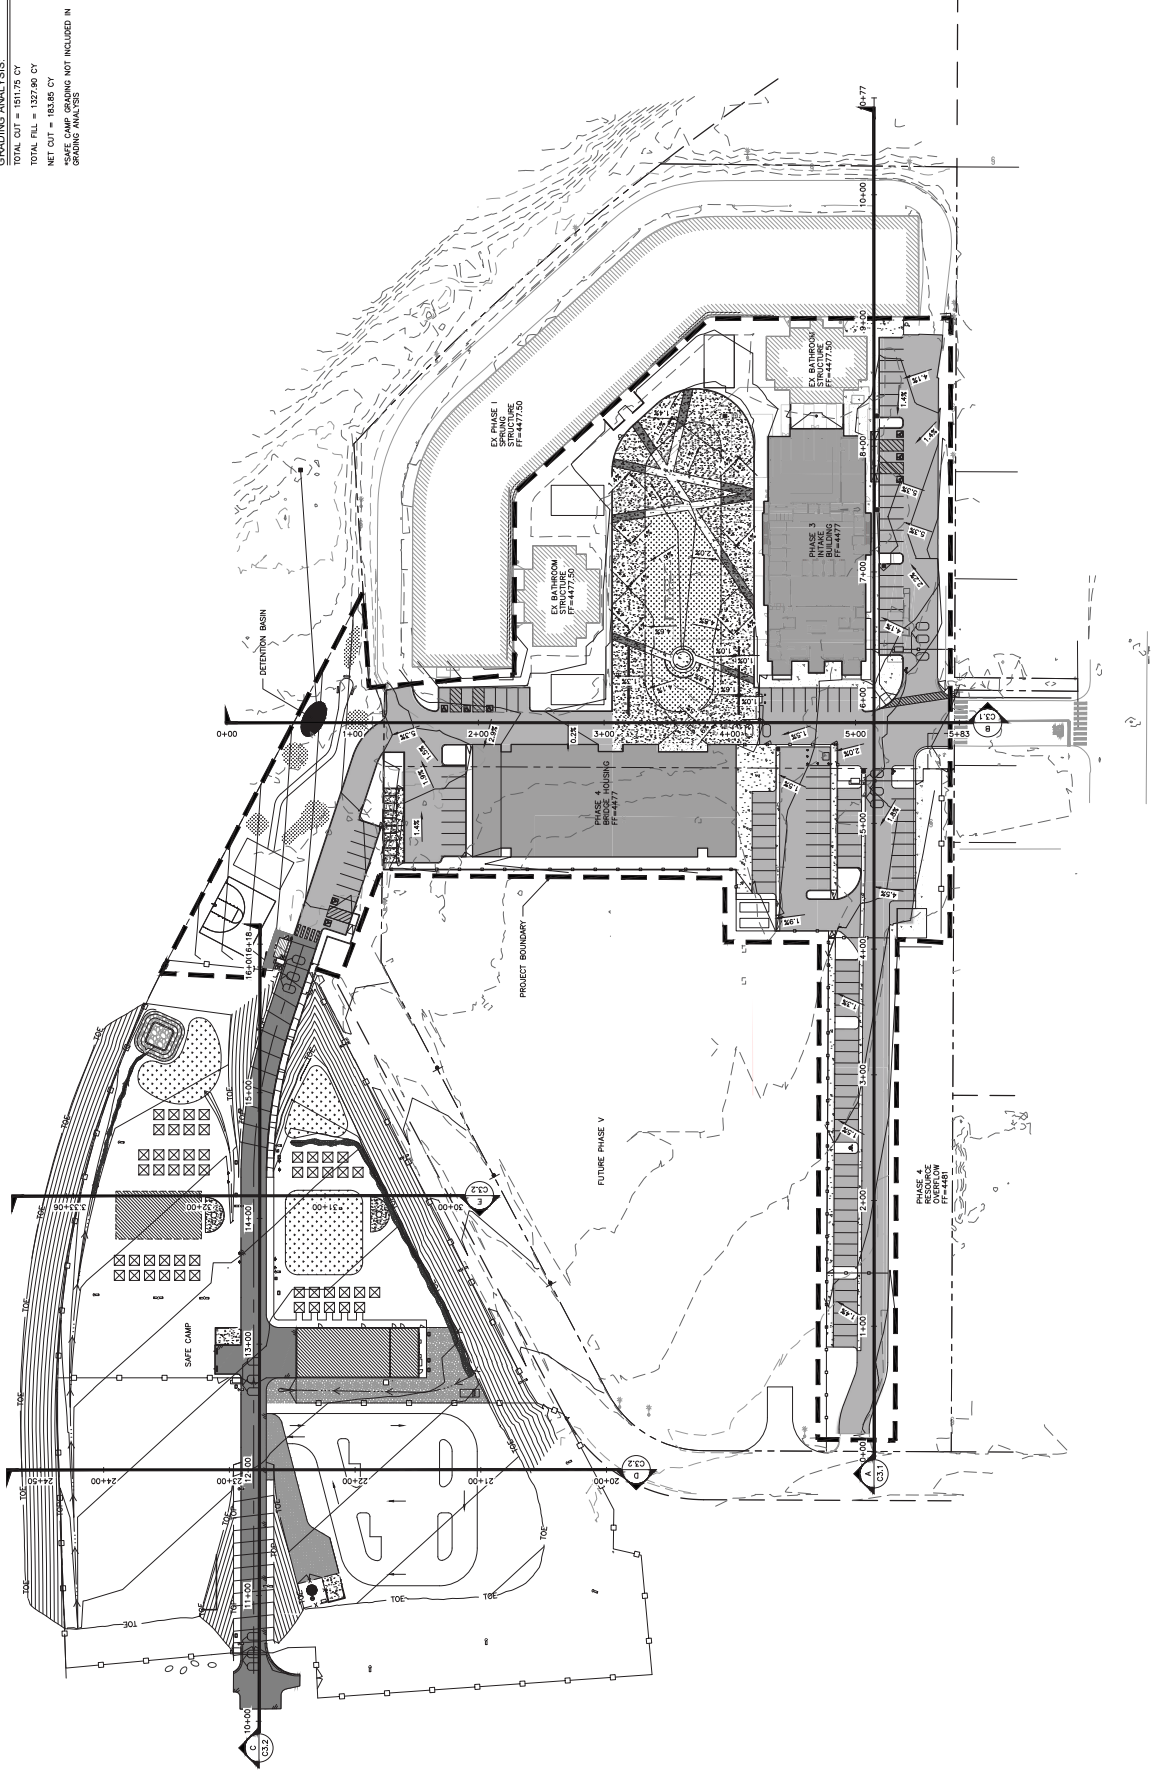

REVISION SCHEDULE		
#	DATE	DESCRIPTION

Cares Campus Intake Building  
Washoe County  
1800 THRELKEL STREET

drawing title  
UTILITY PLAN2301  
job number

date

drawing number

PRELIMINARY  
NOT FOR CONSTRUCTION

Exhibit B

