




**EXHIBIT D**

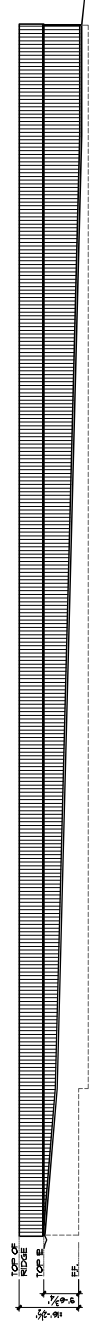


**BUILDING B**  
**SOUTH ELEVATION**  
SCALE 1/8" = 1'-0"

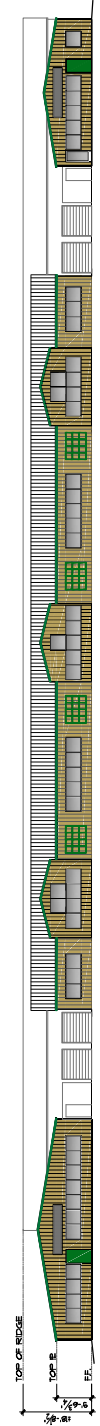


**BUILDING A & B**  
**NORTH ELEVATION**  
SCALE 1/8" = 1'-0"

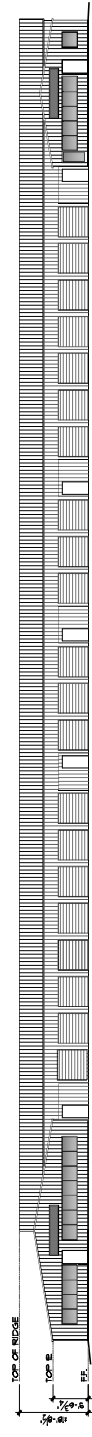

**BUILDING B**  
**NORTH ELEVATION**  
SCALE 1/8" = 1'-0"

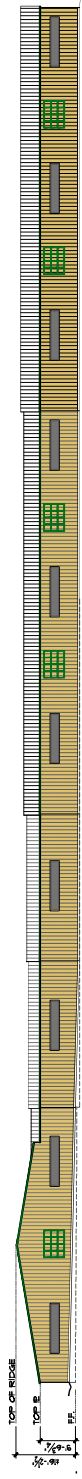

**BUILDING B**  
**EAST ELEVATION**  
SCALE 1/8" = 1'-0"

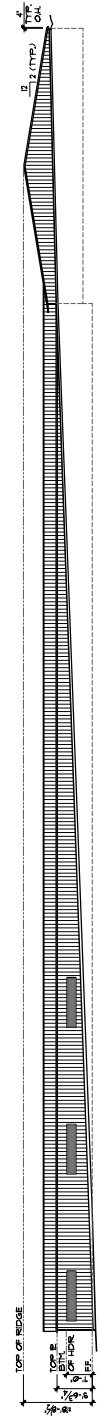

**BUILDING B**  
**WEST ELEVATION**  
SCALE 1/8" = 1'-0"