


EXHIBIT E

SHEET:		SHEET TITLE:	GRADING PLAN	C3.1
CITY APPROVAL:				
SUBMITTAL RECORD:				
PROJECT/CLIENT:		NORTH VIRGINIA STREET & WEBB CIRCLE North Virginia Street, Reno, NV 5520 Kietzke Lane, Reno, Nevada Ph: 775-329-5181		
DESIGNER:		TECTONICS 730 Sandhill Rd., #250, Reno, Nevada 89521 Tel: 775-824-9988 www.technicsdesignsgrp.com		
STAMP:		STATE OF NEVADA COUNTY OF WASHINGTON REGISTERED PROFESSIONAL ENGINEER No. 103045 Matthew K. Adamson 00092024		
DRAWN:		J.W.L.		
CHECKED/STAMPED:		S.W.L.		
COPYRIGHT:		All drawings herein are the property of Tectonics Design Group and may not be reproduced, stored in a retrieval system, or transmitted in any form or by any means, electronic, mechanical, photocopying, recording, or by any information storage and retrieval system, without the written permission of Tectonics Design Group.		
PROJECT/CLIENT:		MCKENZIE PROPERTIES 5520 Kietzke Lane, Reno, Nevada Ph: 775-329-5181		
SUBMITTAL RECORD:		SUBMITTAL 01/08/24 02/09/24 CITY COMMENTS		

Elevations Table			
Number	Minimum Elevation	Maximum Elevation	Color
1	10.00'	12.91'	■

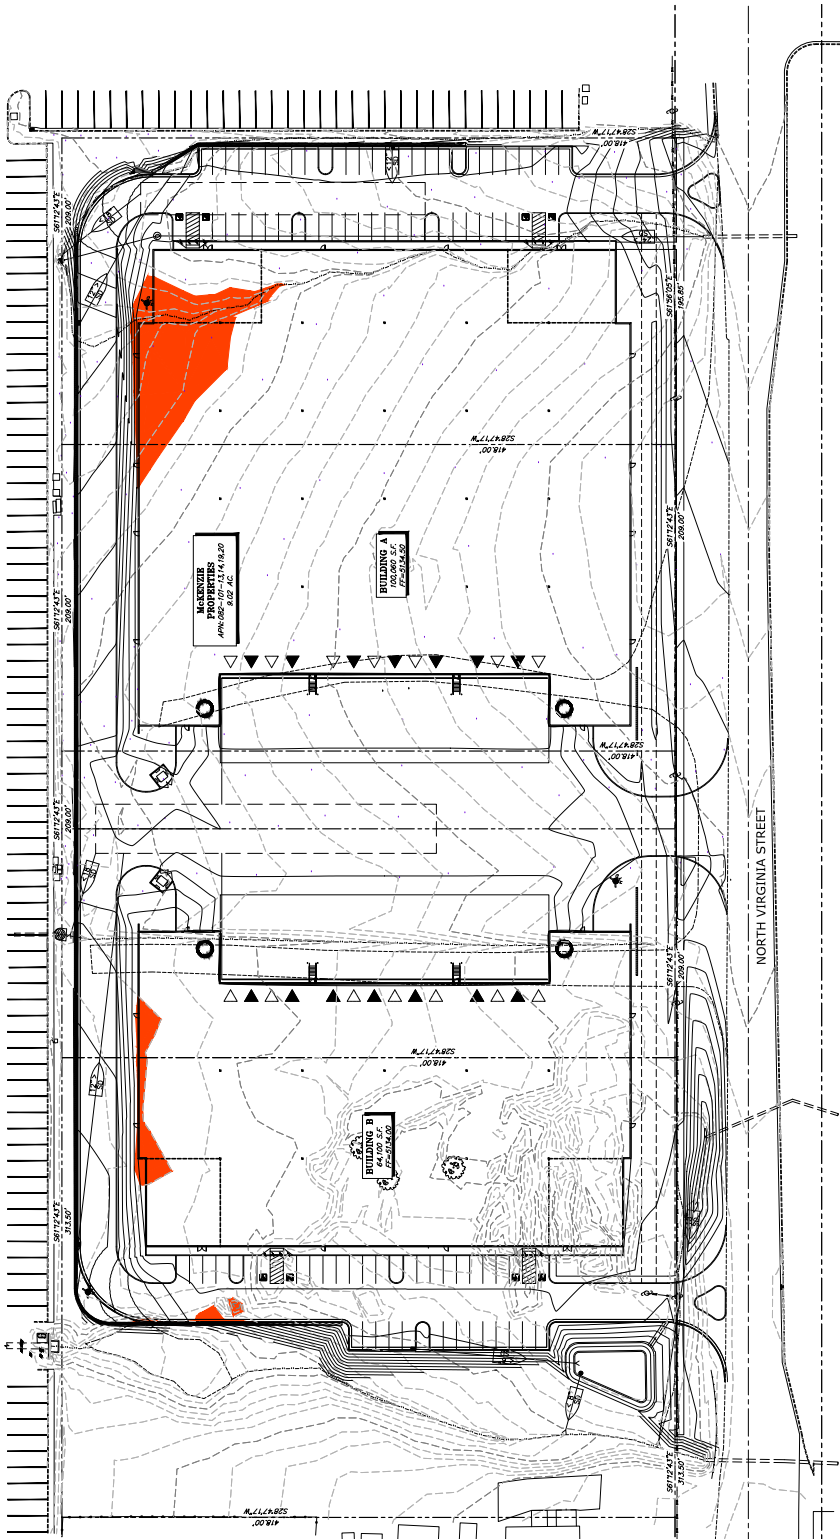

GRADING PLAN
SCALE: 1" = 40'-0"

