

# TCA SINGLE FAMILY HOMES CUP AND TENTATIVE MAP

## PROJECT INFORMATION

[illegible]

10	11	12	
----	----	-----	-----	

T-1	TITLE SHEET
OW-1	OVERALL SITE PLAN
S-1	PRELIMINARY SITE PLAN
G-1	PRELIMINARY GRADING PLAN
G-2	PRELIMINARY GRADING PLAN
G-3	PRELIMINARY GRADING PLAN
G-4	PRELIMINARY GRADING PLAN
G-5	PRELIMINARY GRADING PLAN
DR-1	SCOPE CELL MAP
DR-2	CUT FILL MAP
U-1	PRELIMINARY UTILITY PLAN
U-2	PRELIMINARY UTILITY PLAN
U-3	PRELIMINARY UTILITY PLAN
U-4	PRELIMINARY UTILITY PLAN
U-5	PRELIMINARY UTILITY PLAN
X-1	CROSS SECTIONS

TCA PROPERTIES LLC ET AL  
C/O AMB RENO, LLC  
1779 CALLE MAGDALENA #210  
ENCINITAS, CA 92024  
ATTN: WADE HALL

**LUMOS & ASSOCIATES, INC.**  
ATTN: WILLIAM R. ANDERSON, PE  
9222 PROTOTYPE DRIVE  
RENO, NV 89521  
(775) 827-6111

THE BASIS OF BEARINGS FOR THIS SURVEY IS NEVADA STATE PLANE COORDINATE SYSTEM WEST ZONE 12N (264) BASED UPON REAL TIME KINEMATIC GPS OBSERVATIONS OBSERVED JUNE 21, 2022 USING A SURVEY GRADE DUAL FREQUENCY GPS RECEIVER FROM THE NORTHERN NEVADA GPS NETWORK MODIFIED BY A COMBINED FACTOR OF 1.000137338 SCALING FROM 0.20N, 0.00E AND CONVERTED TO U.S. SURVEY FEET. ALL DIMENSIONS ON THIS MAP ARE OBTAINED DISTANCES.


DATUM      NAVD 88  
PROJECT BENCHMARK: CITY OF RENO BENCHMARK #1010 HAVING AN ELEVATION OF 4877.41'

THESE PLANS, SHEETS 1-1 THRU X-1, HAVE BEEN PREPARED IN ACCORDANCE WITH ACCEPTED ENGINEERING PROCEDURES AND GUIDELINES AND ARE IN SUBSTANTIAL CONFORMANCE WITH APPLICABLE STATUTES, CITY ORDINANCES AND CODES.



### VICINITY MAP

Know what's below.  
Call before you dig.

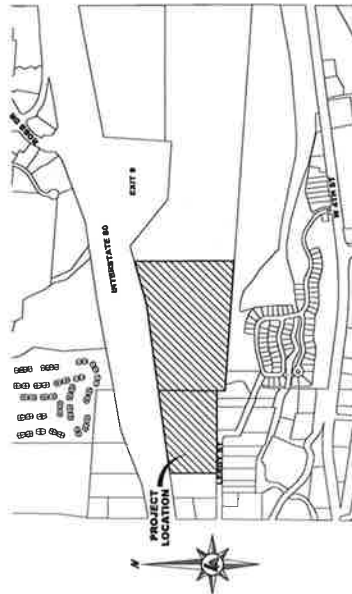





Know what's below.  
Call before you dig.



REV	DATE	DESCRIPTION
1	SEPTEMBER 2022	PRELIMINARY

IF NOT ON THIS SHEET, SEE SHEET  
 ADJACENT SHEET FOR MORE INFORMATION

**OV-1**  
 DRAWN BY: JKL  
 DESIGNED BY: JKL  
 CHECKED BY: WSA  
 JOB NO.: 10118

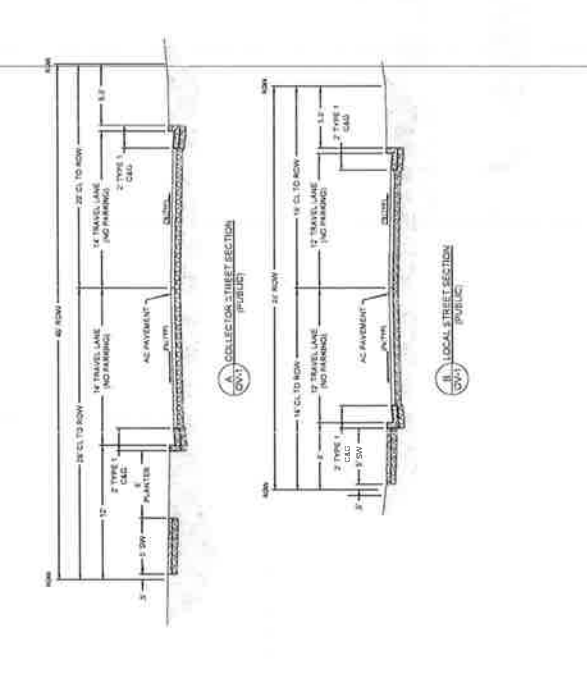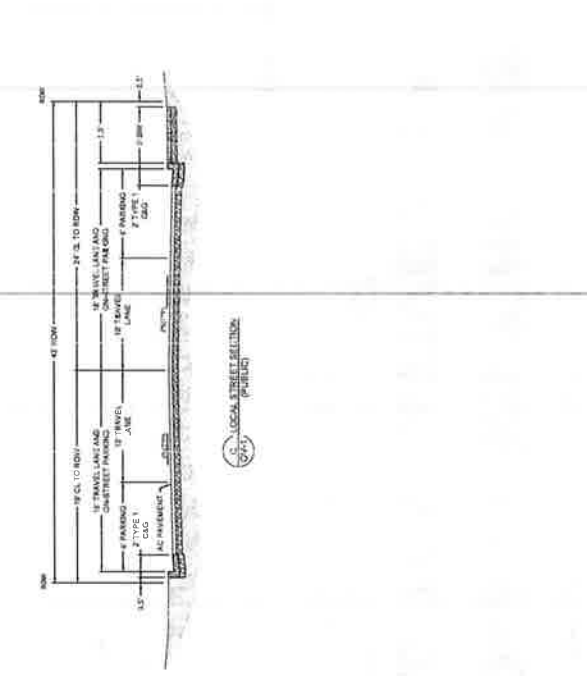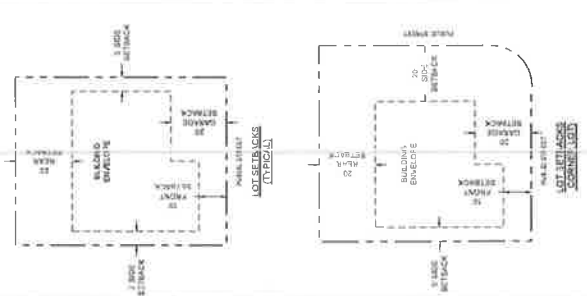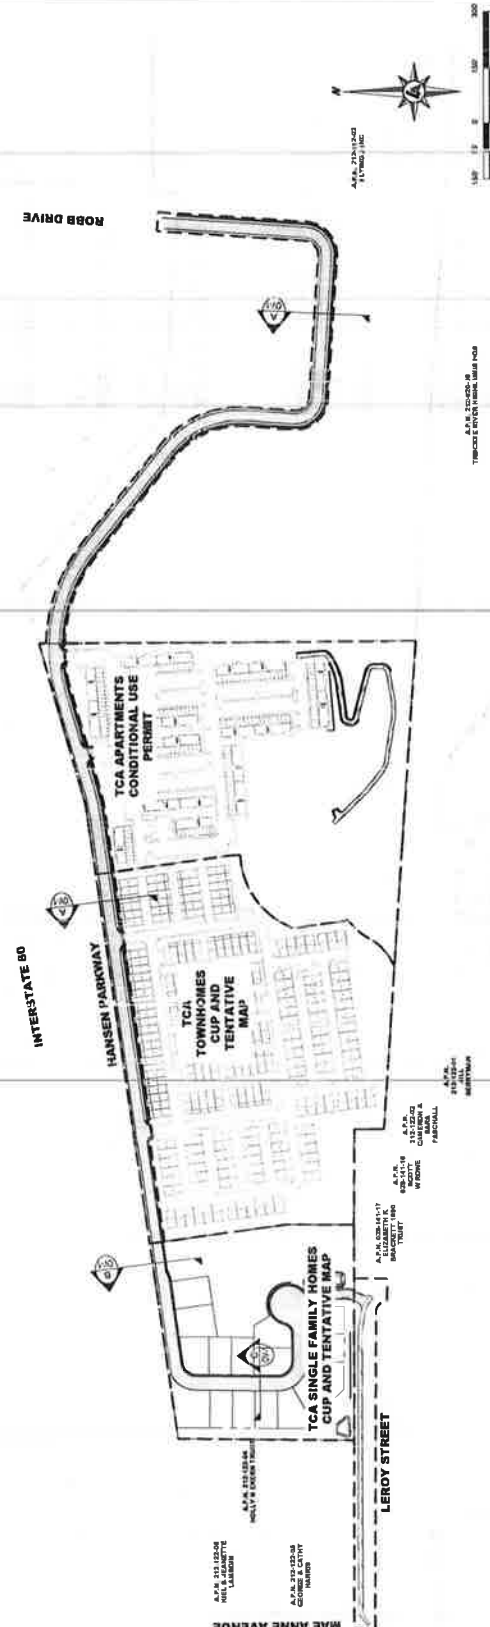





**LUMOS & ASSOCIATES**  
 8000 MIDTOWN DRIVE  
 SUITE 100  
 DALLAS, TX 75241  
 TEL: 774.887.1111  
 WWW.LUMOSINC.COM

LUMOS & ASSOCIATES, INC. IS THE ENGINEER OF RECORD FOR THE PROJECT. THE PROJECT IS THE PROPERTY OF TCA SINGLE FAMILY HOMES, LLC. THE PROJECT IS NOT TO BE REPRODUCED OR TRANSMITTED IN ANY FORM OR BY ANY MEANS, ELECTRONIC OR MECHANICAL, WITHOUT PERMISSION IN WRITING FROM LUMOS & ASSOCIATES, INC. THE DRAWING IS NOT TO BE USED FOR ANY OTHER PROJECT WITHOUT THE WRITTEN PERMISSION OF LUMOS & ASSOCIATES, INC.



TCA PROPERTIES LLC

TCA SINGLE FAMILY HOMES  
CUP AND TENTATIVE MAP  
PRELIMINARY GRADING PLAN

REVISIONS

NO.	DATE	DESCRIPTION
1	SEPTEMBER 2022	PRELIMINARY

DATE: 09/01/2022  
DRAWN BY: [Name]  
CHECKED BY: [Name]  
JOB NO.: 10510.002


G-1

SCALE: 1"=40'

ADJUST SCALE ACCORDINGLY

IF NOT SPECIFIED OTHERWISE

DATE: 09/01/2022

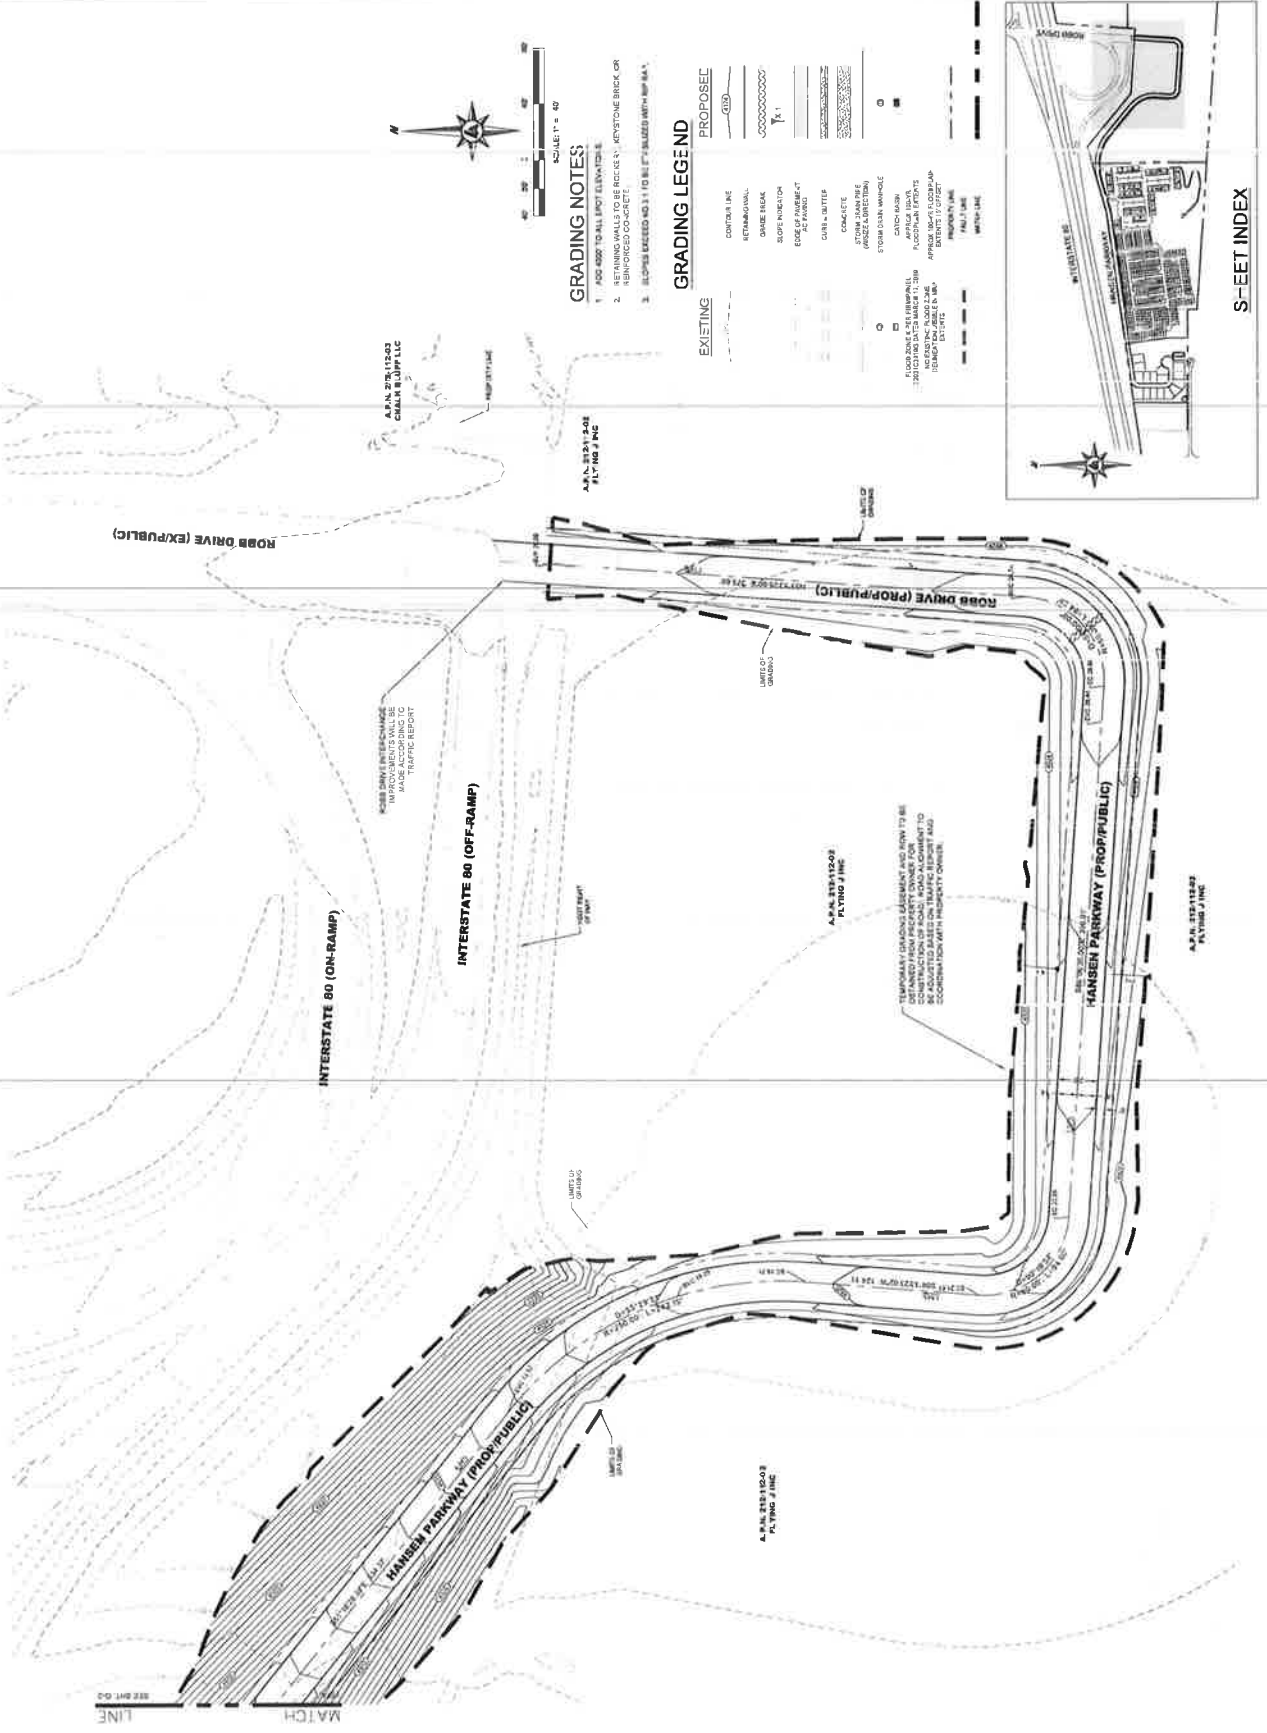

### GRADING NOTES


1. ADD 4000 TO ALL ELEVATIONS.
2. RETAINING WALLS TO BE ROCKS V. KRYPTONE BRICK OR REINFORCED CONCRETE.
3. SLOPES EXCEEDING 3:1 TO BE 12" SIZED WITH RPP 1A.

### GRADING LEGEND

EXISTING	PROPOSED
CENTERLINE	CENTERLINE
RETAINING WALL	RETAINING WALL
GRADE BREAK	GRADE BREAK
SLOPE INDICATION	SLOPE INDICATION
EDGE OF PAVED	EDGE OF PAVED
AS PAVED	AS PAVED
CURB & GUTTER	CURB & GUTTER
CONCRETE	CONCRETE
STORM DRAIN PIPE	STORM DRAIN PIPE
PROPOSED DRAINAGE	PROPOSED DRAINAGE
STORM DRAIN WHOLE	STORM DRAIN WHOLE
STORM DRAIN	STORM DRAIN
FLOOD ZONE 1 (FLOODPLAIN)	FLOOD ZONE 1 (FLOODPLAIN)
FLOOD ZONE 2 (FLOODPLAIN)	FLOOD ZONE 2 (FLOODPLAIN)
FLOOD ZONE 3 (FLOODPLAIN)	FLOOD ZONE 3 (FLOODPLAIN)
FLOOD ZONE 100 (FLOODPLAIN)	FLOOD ZONE 100 (FLOODPLAIN)

### SHEET INDEX



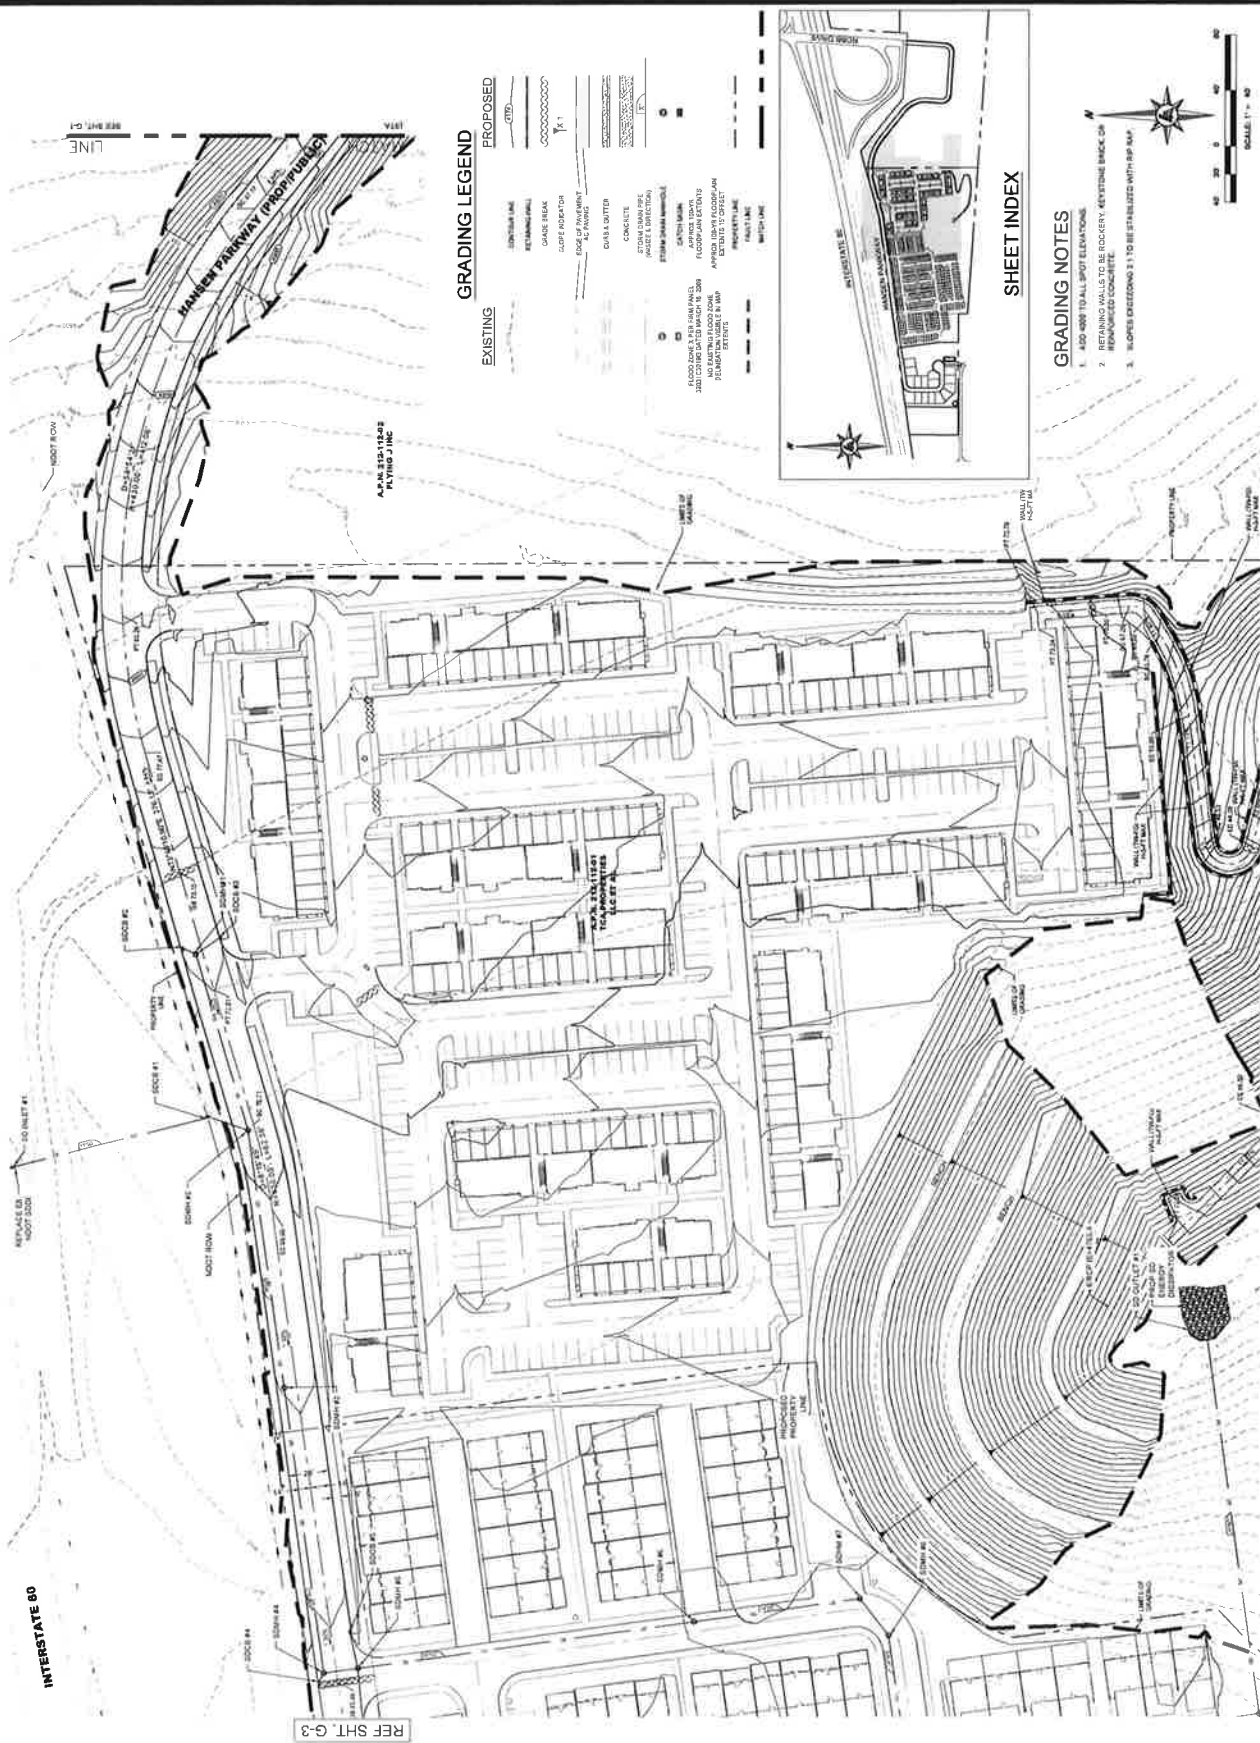









CNEM

## PRELIMINARY

[illegible]

BAR IS 1/8 INCH ON  
ORIGINAL DRAWING


DRAWN BY  
 DESIGNED BY  
 CHECKED BY  
 JOB NO.

EXISTING



### GRADING NOTES


1. ADD ADD TO ALL SIX ELEVATING IS.
2. RETURNING BALLS TO BE SPOONED, KEYS TO BE BRICK OR REINFORCED CONCRETE.
3. SLOPES EXISTING; 2:1 TO BE STABILIZED WITH HURMAK.

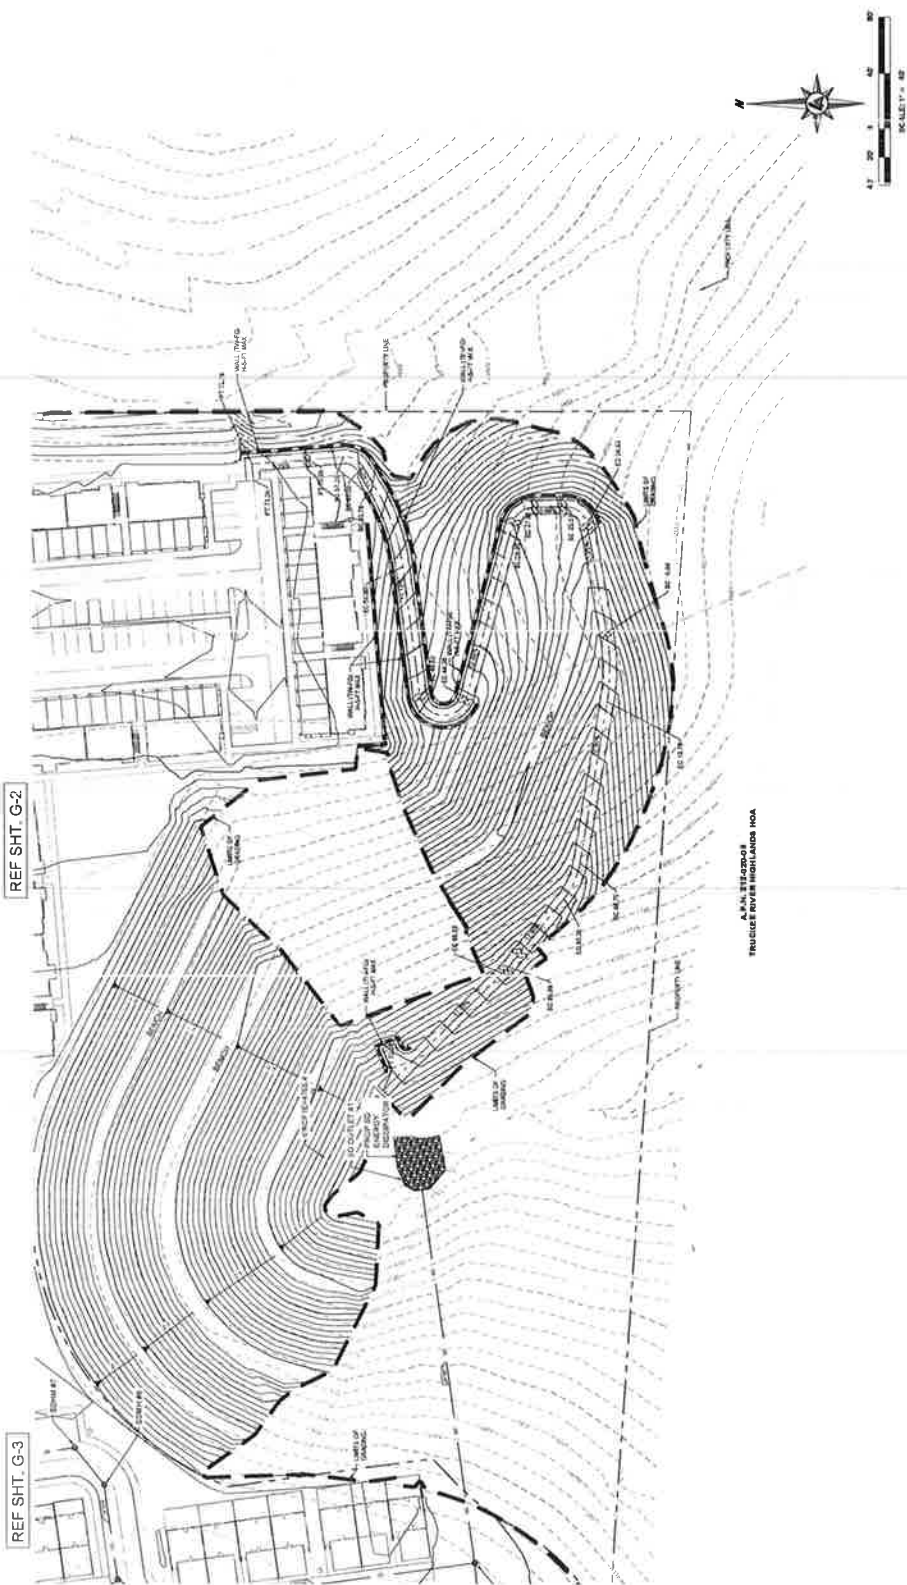

A.P.N. 212-020-01  
TRUCEE RIVER HIGHLANDS HOA





 





## TCA PROPERTIES LLC

RENO

SEPTEMBER 2022

[illegible]

BAR IS 1 INCH ON  
ORIGINAL DRAWING

IF NOT ONE INCH ON THIS SHEET  
ADJUST SCALES ACCORDINGLY

DRAWN BY  
DESIGNED BY  
CHECKED BY  
JOB NO.



REF SHT. U-5





**TCA SINGLE FAMILY HOMES  
 CUP AND TENTATIVE MAP  
 PRELIMINARY UTILITY PLAN**

TCA PROPERTIES LLC


PRELIMINARY

SEPTEMBER 2022

REV	DATE	DESCRIPTION
1		
2		
3		
4		
5		
6		
7		
8		
9		
10		

SCALE: 1" = 40' FOR OVERALL DIMENSIONS  
 1" = 20' FOR LOT DIMENSIONS  
 1" = 10' FOR STREET DIMENSIONS  
 1" = 5' FOR UTILITY DIMENSIONS

**U-3**  
 DRAWN BY: MCR  
 DESIGNED BY: MCR  
 CHECKED BY: MCR  
 JOB NO.: 10570-002

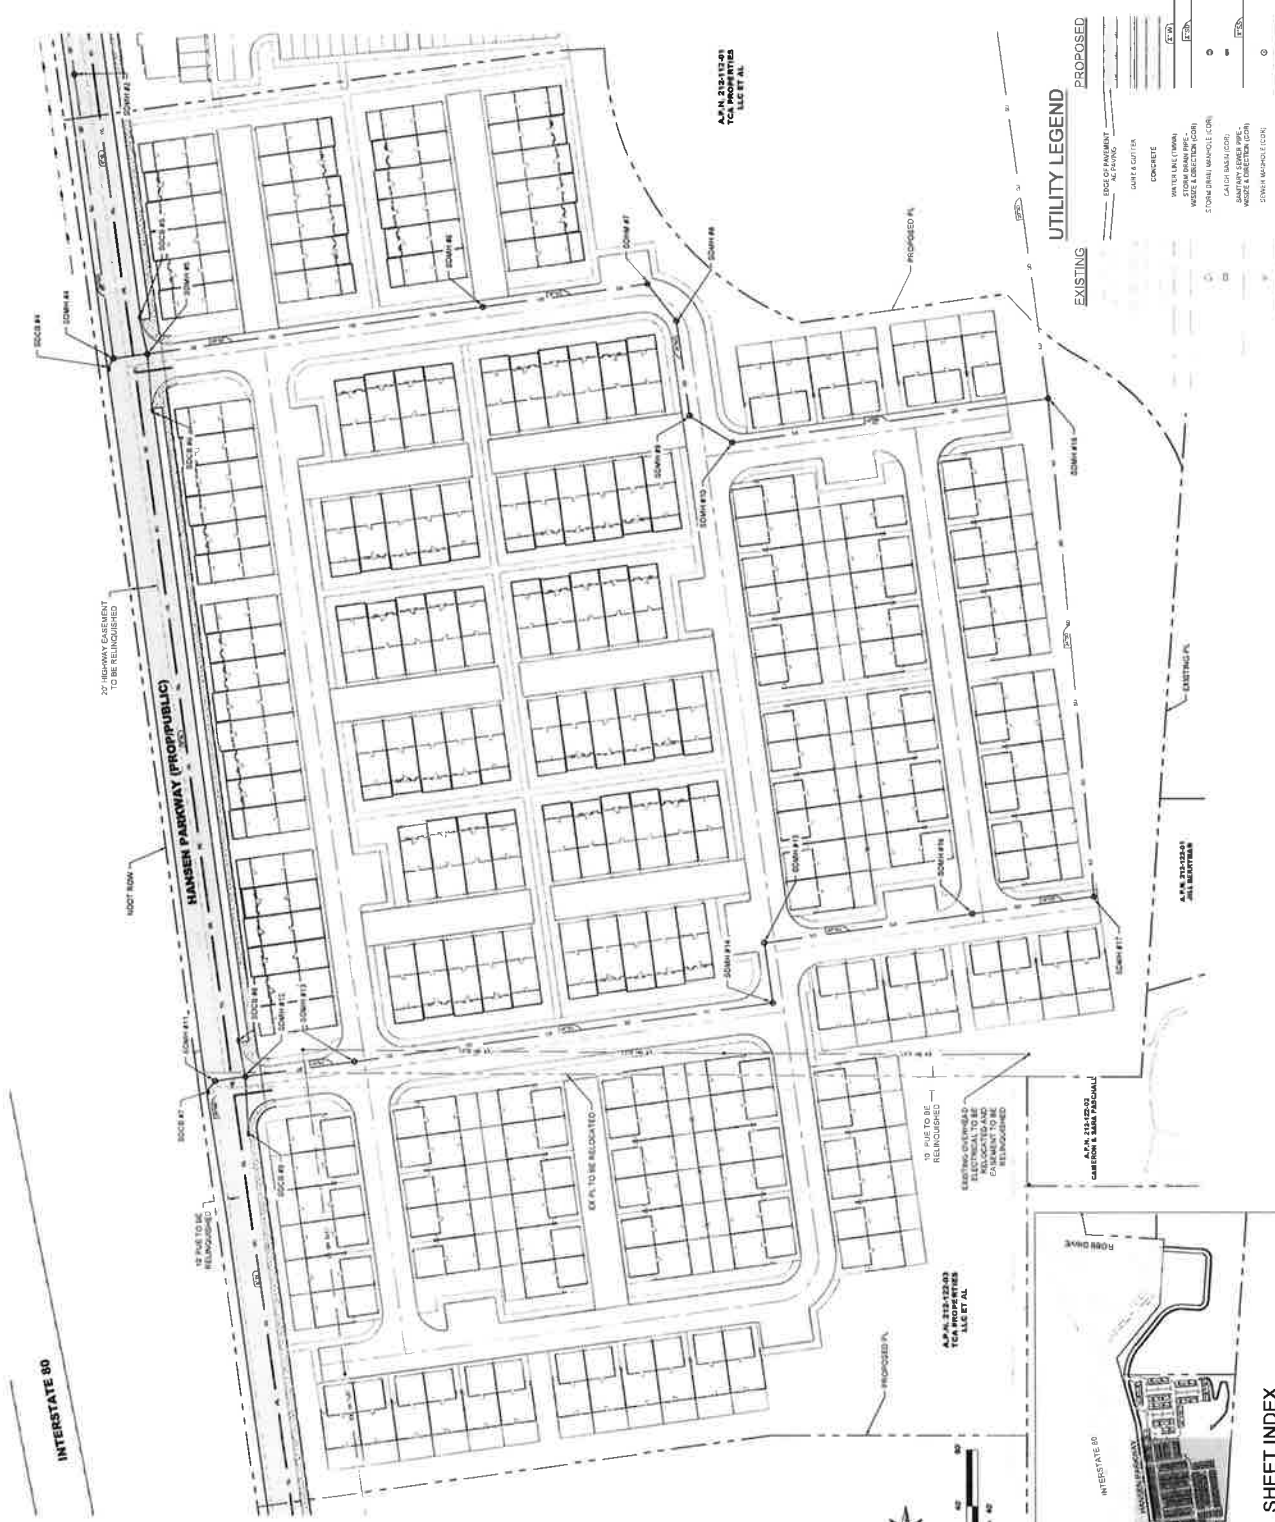

**UTILITY LEGEND**

EXISTING	PROPOSED
12" WATER MAIN (100% CUP)	12" WATER MAIN (100% CUP)
12" SANITARY SEWER (100% CUP)	12" SANITARY SEWER (100% CUP)
12" GAS MAIN (100% CUP)	12" GAS MAIN (100% CUP)
12" ELECTRIC (100% CUP)	12" ELECTRIC (100% CUP)
12" TELEPHONE (100% CUP)	12" TELEPHONE (100% CUP)
12" CABLE TV (100% CUP)	12" CABLE TV (100% CUP)
12" FIBER OPTIC (100% CUP)	12" FIBER OPTIC (100% CUP)
12" RAINWATER (100% CUP)	12" RAINWATER (100% CUP)
12" STORM SEWER (100% CUP)	12" STORM SEWER (100% CUP)
12" SANITARY SEWER (100% CUP)	12" SANITARY SEWER (100% CUP)
12" GAS MAIN (100% CUP)	12" GAS MAIN (100% CUP)
12" ELECTRIC (100% CUP)	12" ELECTRIC (100% CUP)
12" TELEPHONE (100% CUP)	12" TELEPHONE (100% CUP)
12" CABLE TV (100% CUP)	12" CABLE TV (100% CUP)
12" FIBER OPTIC (100% CUP)	12" FIBER OPTIC (100% CUP)
12" RAINWATER (100% CUP)	12" RAINWATER (100% CUP)
12" STORM SEWER (100% CUP)	12" STORM SEWER (100% CUP)



**SHEET INDEX**







**TCA SINGLE FAMILY HOMES  
 CUP AND TENTATIVE MAP  
 PRELIMINARY UTILITY PLAN**

PRELIMINARY  
 SEPTEMBER 2022

**U-4**  
 DRAWN BY: MCR  
 CHECKED BY: MCR  
 DATE: 10/10/22

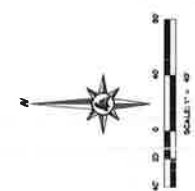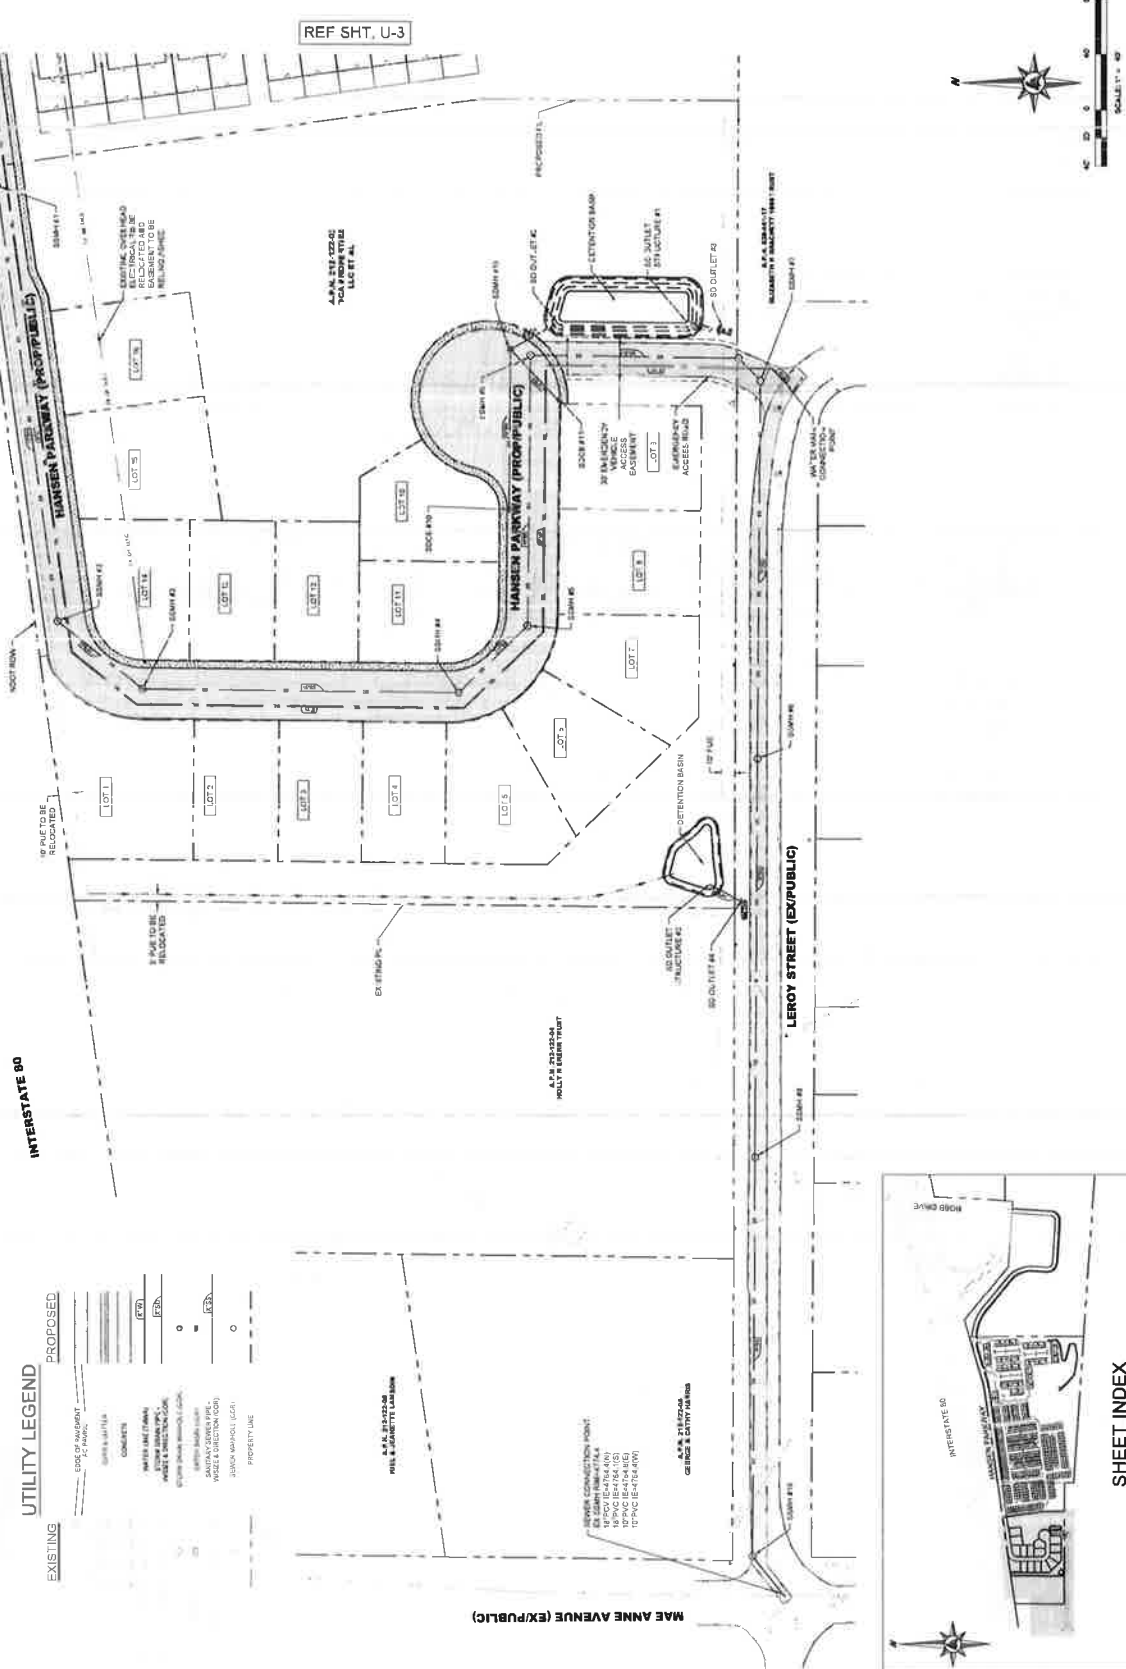

**UTILITY LEGEND**

EXISTING	PROPOSED
1" WATER MAIN	1" WATER MAIN
1" SEWER MAIN	1" SEWER MAIN
1" GAS MAIN	1" GAS MAIN
1" ELECTRIC MAIN	1" ELECTRIC MAIN
1" FIBER OPTIC MAIN	1" FIBER OPTIC MAIN
1" RAINWATER MAIN	1" RAINWATER MAIN
1" SANITARY MAIN	1" SANITARY MAIN
1" STORMWATER MAIN	1" STORMWATER MAIN
1" CULVERT	1" CULVERT
1" MANHOLE	1" MANHOLE
1" VALVE	1" VALVE
1" UTILITY POLE	1" UTILITY POLE





**TCA APARTMENTS**  
**CONDITIONAL USE PERMIT**  
**PRELIMINARY UTILITY PLAN**

TCA PROPERTIES LLC

SEPTEMBER 2022  
**PRELIMINARY**

REV	DATE	DESCRIPTION

BASED 1"=20' ON  
 ORIGINAL DRAWING  
 PREPARED BY: MICHAEL J. LUMOS  
 CHECKED BY: JAMES J. LUMOS  
 APPROVED BY: JAMES J. LUMOS


**U-5**  
 DRAWN BY: MCL  
 DESIGNED BY: JLL  
 CHECKED BY: JLL  
 JOB NO.: 100723002

**UTILITY LEGEND**

EXISTING	PROPOSED



**SHEET INDEX**

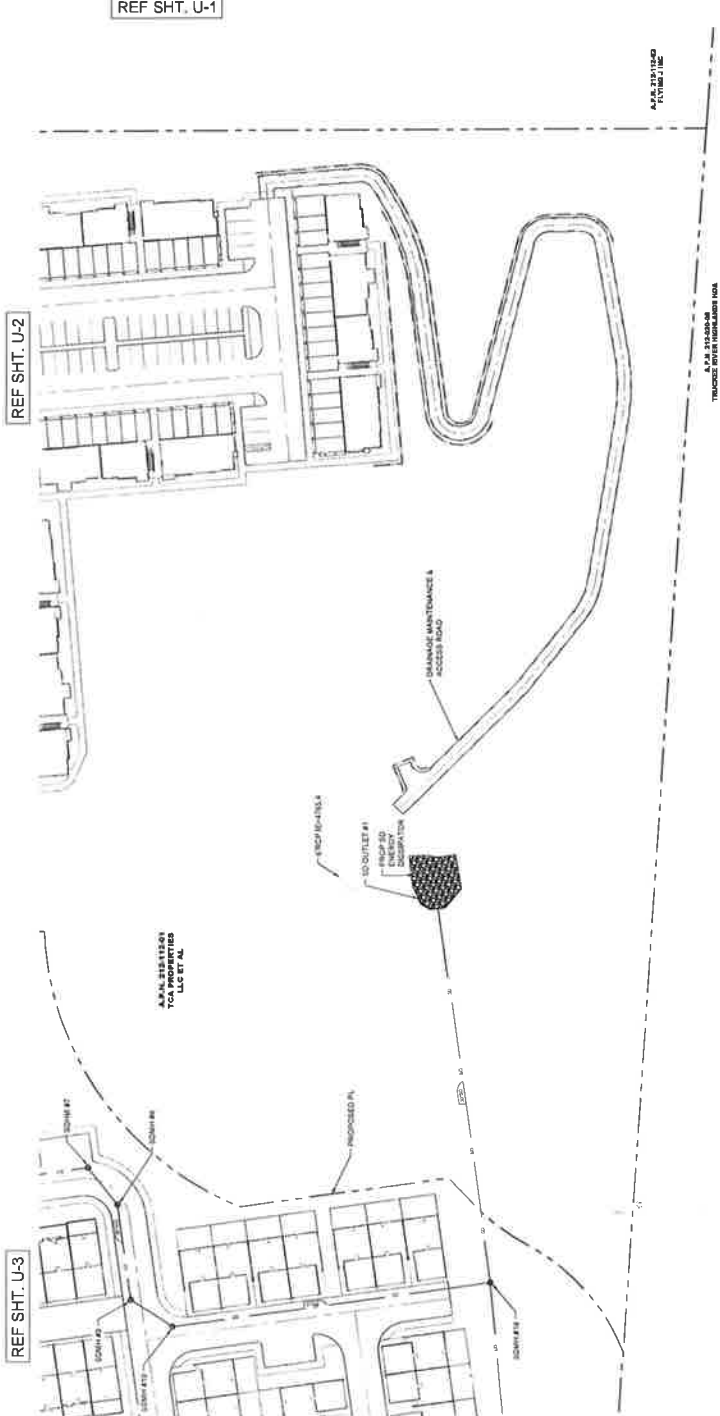



NEVADA

**TCA SINGLE FAMILY HOMES  
 CUP AND TENTATIVE MAP  
 CROSS SECTIONS**

TCA PROPERTIES LLC

RENO

REV	DATE	DESCRIPTION
01	09/27/2022	PRELIMINARY

SCALE: 1" = 40'  
 NORTH  
 PROJECT: TCA SINGLE FAMILY HOMES  
 ADJUST: TCA SINGLE FAMILY HOMES

**X-1**  
 DRAWN BY: [Name]  
 CHECKED BY: [Name]  
 DATE: 09/27/2022

