
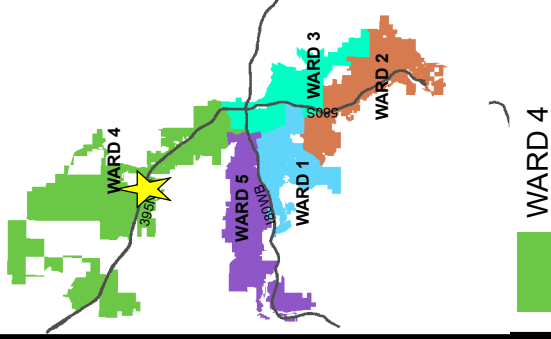


AREA MAP

LDC24-00041

(9590 North Virginia Street
Zoning Map Amendment)

Subject Site ► 



Development
Services
Department

The information herein
is approximate and
is intended for display
purposes only.


Date: February 2024
Scale: 1 inch = 700 feet




VICINITY MAP

LDC24-00041

(9590 North Virginia Street
Zoning Map Amendment)

Subject Site ► 

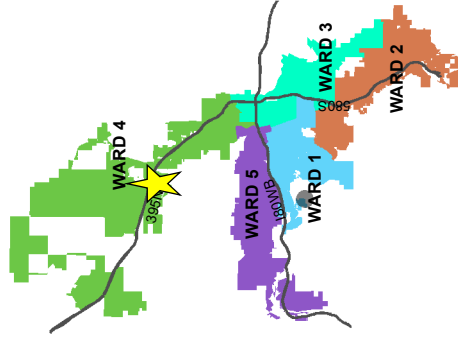

WARD 4



Development
Services
Department

The information herein
is approximate and
is intended for display
purposes only.

Date: February 2024

Scale: 1 inch = 350 feet



ZONING MAP

LDC24-00041 (9590 North Virginia Street Zoning Map Amendment)

Existing Zoning: MS

Subject Site ☐





Proposed Zoning: IC

Subject Site ☐




Zoning Designations

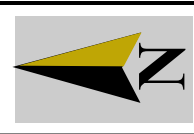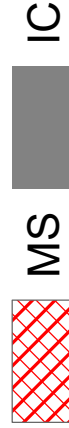


MASTER PLAN MAP

LDC24-00041

(9590 North Virginia Street
Zoning Map Amendment)

Subject Site ► 

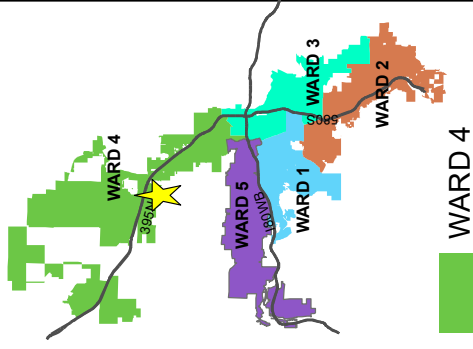


Development
Services
Department



The information herein
is approximate and
is intended for display
purposes only.

Date: February 2024
Scale: 1 inch = 350 feet

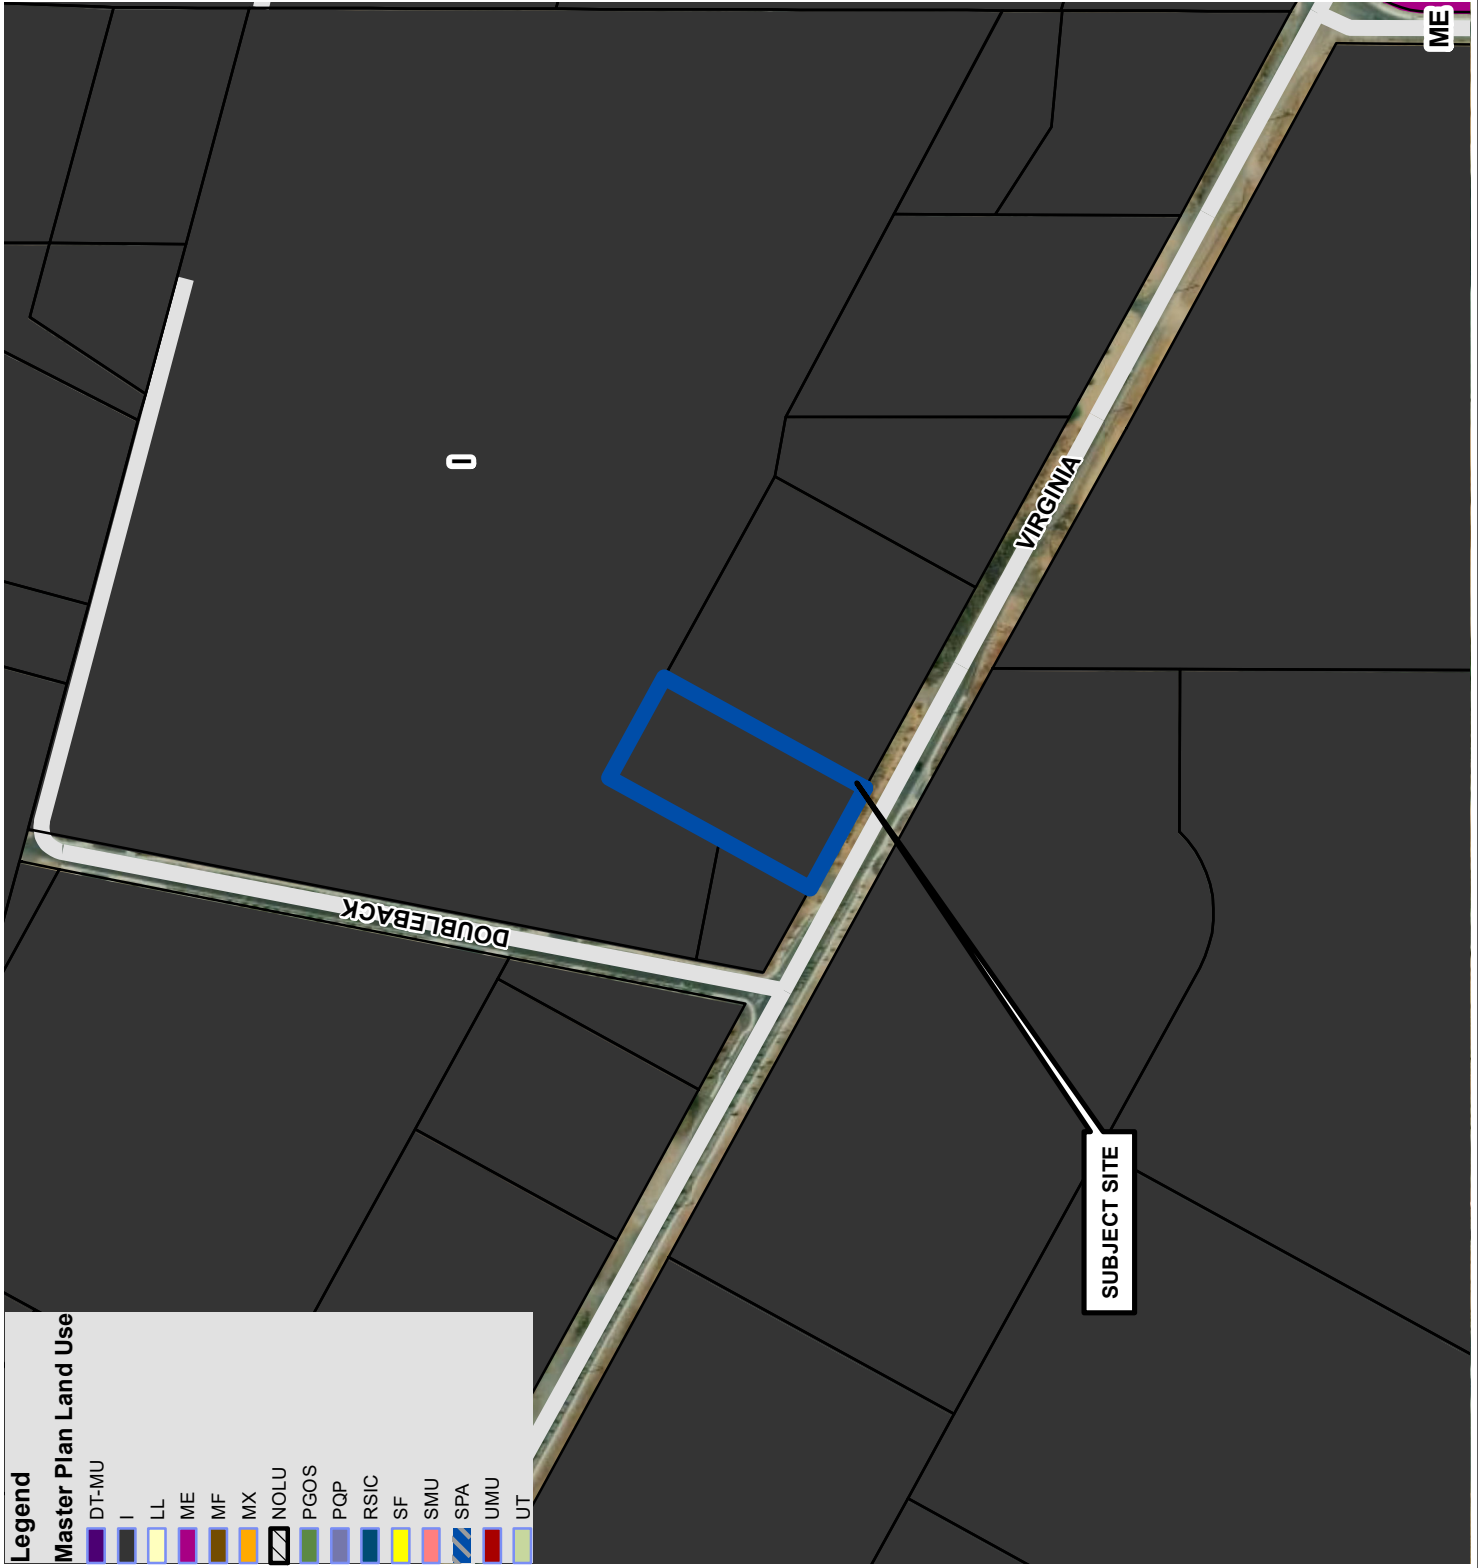

Legend

Master Plan Land Use

- DT-MU
- I
- LL
- ME
- MF
- MX
- NOLU
- PGOS
- PQP
- RSIC
- SF
- SMU
- SPA
- UMU
- UT