


# AREA MAP

DOCS


(Habitat  
for Humanity)

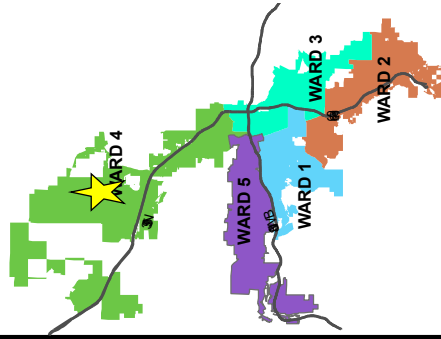

WARD



Department  
of  
Public  
Works

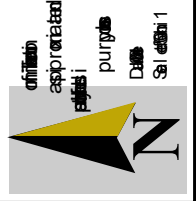




# VICINITY MAP




(Habitat  
for Humanity)

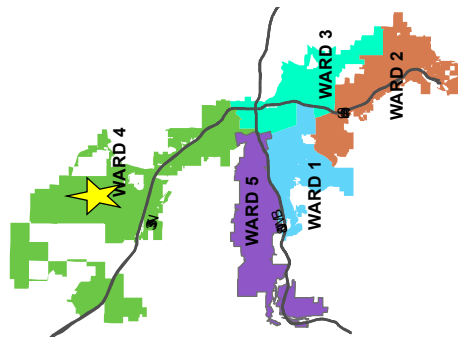

WARD



City of Reno  
City of Reno  
City of Reno

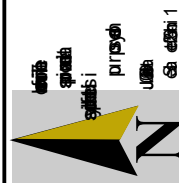




# ZONING MAP







LDC24-00056

(Habitat  
for Humanity)

ZONING = MF-30

Subject Site ► 


## Zoning Designations

	MF-14
	MF-30
	GC
	I
	IC
	PF



The information herein  
is approximate and  
is intended for display  
purposes only.


DATE: June 2024  
SCALE: 1 inch = 250 feet

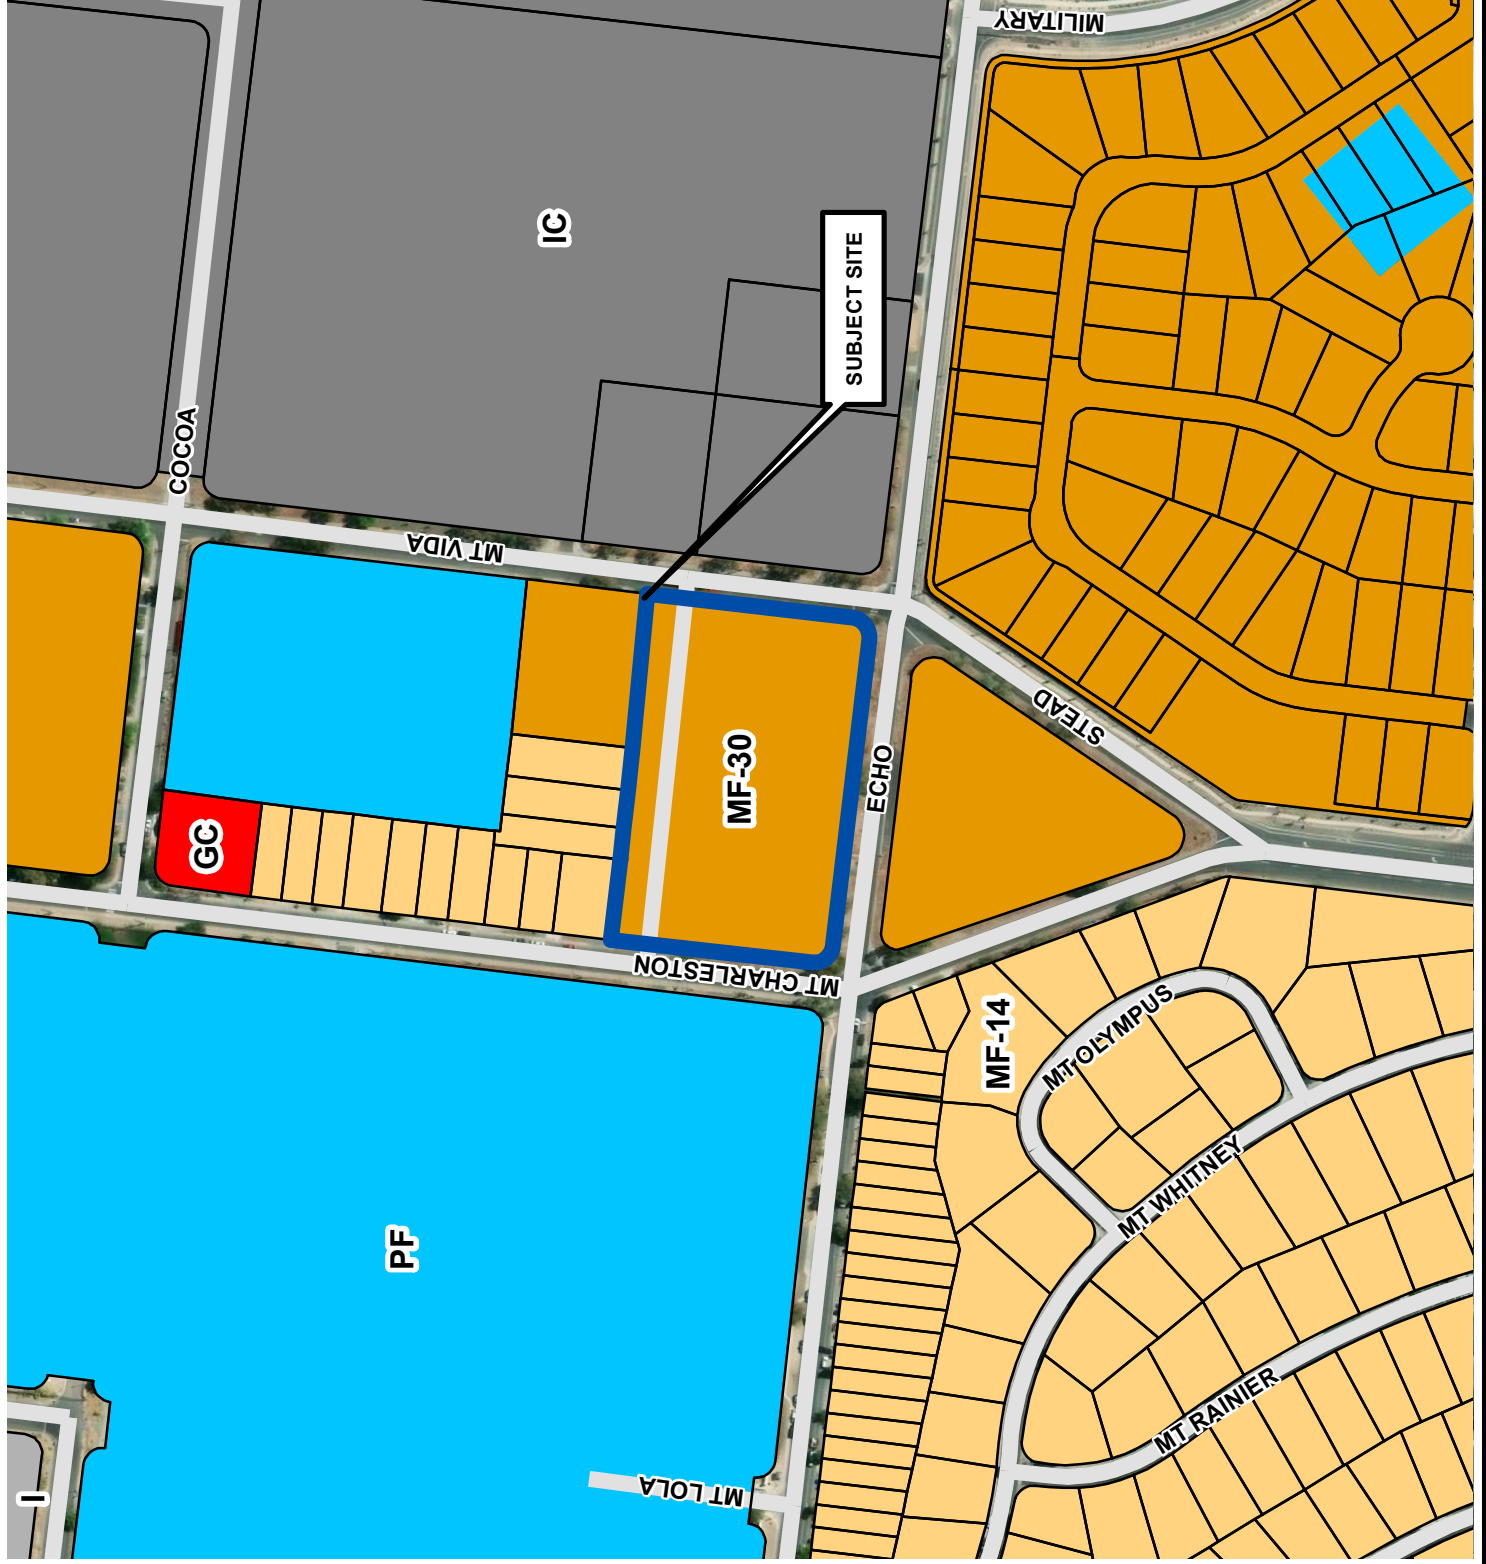

# MASTER PLAN MAP

LDC24-00056

Map  
of the city

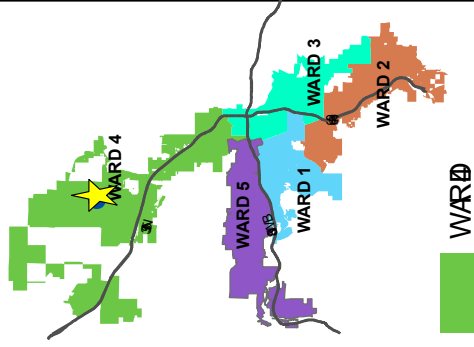

Information  
is provided  
for informational  
purposes only.  
Not for legal  
use.

