


AREA MAP

DOB

(7720 Security Circle)

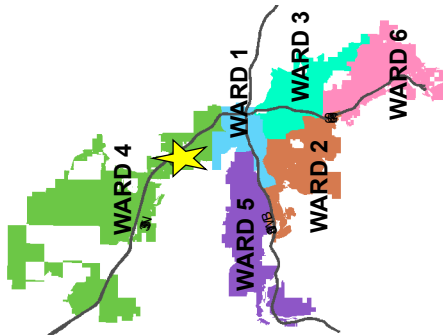

WARD

WARD

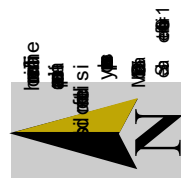
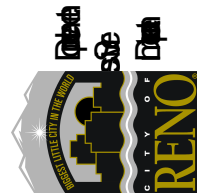




Exhibit A

VICINITY MAP

LDC25-00048

(7720 Security Circle)

Subject Site ► 

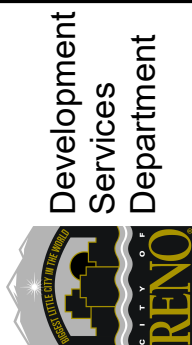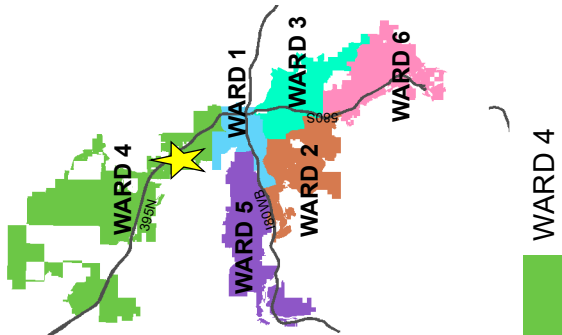


The information herein
is approximate and
is intended for display
purposes only.
Date: March 2025
Scale: 1 inch = 200 feet




MASTER PLAN MAP


LDC25-00048

(7720 Security Circle)

Subject Site ► 

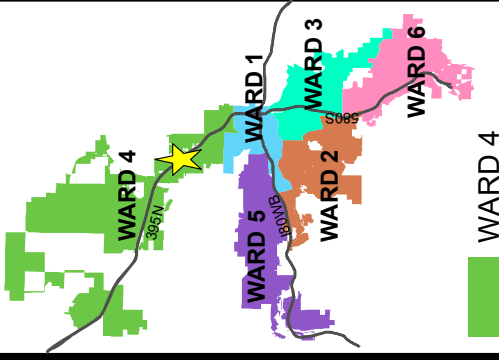

The information herein is approximate and is intended for display purposes only.
Date: March 2025
Scale: 1 inch = 200 feet

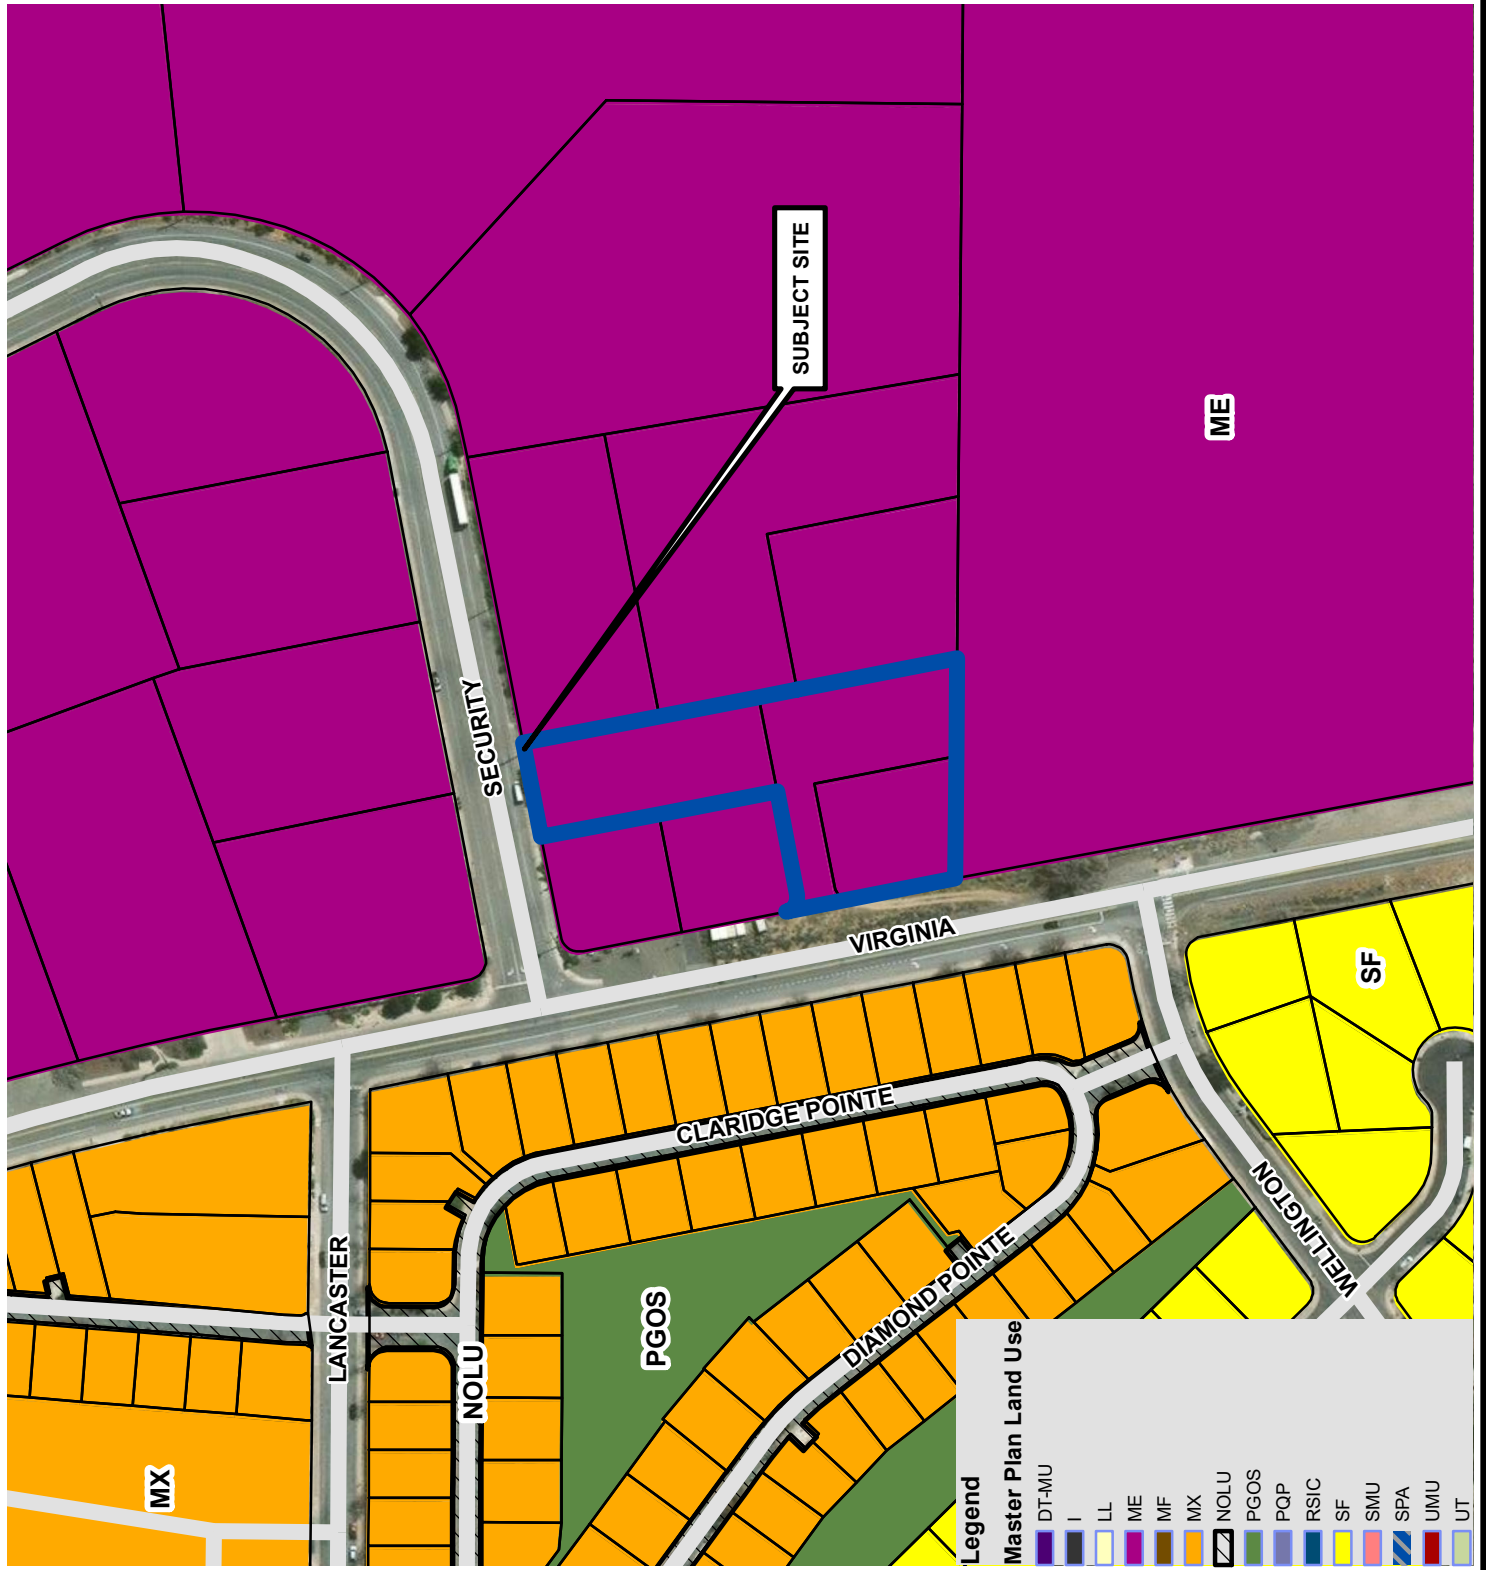

Legend

Master Plan Land Use

DT-MU	I	LL	ME	MF	MX	NOLU	PGOS	PQP	RSIC	SF	SMU	SPA	UMU	UT
-------	---	----	----	----	----	------	------	-----	------	----	-----	-----	-----	----