

Exhibit D. Sightline Study

REVISIONS	DATE
1. INITIAL DESIGN	
2. REVISED DESIGN	
3. REVISED DESIGN	
Project Number: 7700
Revision Number: 1.0
Revision Date: 11/20/19
Project Name: 265 KEYSTONE AVENUE
Project Location: RENO, NEVADA 89503
Project Manager: AMMON HEISLER SACHS
Principal Designer: AMMON HEISLER SACHS

A301

BUILDING SECTION
SIGHTLINE STUDY


SHEET NOTES

H1 | BUILDING SECTION / SIGHTLINE STUDY @ WEST SIDE

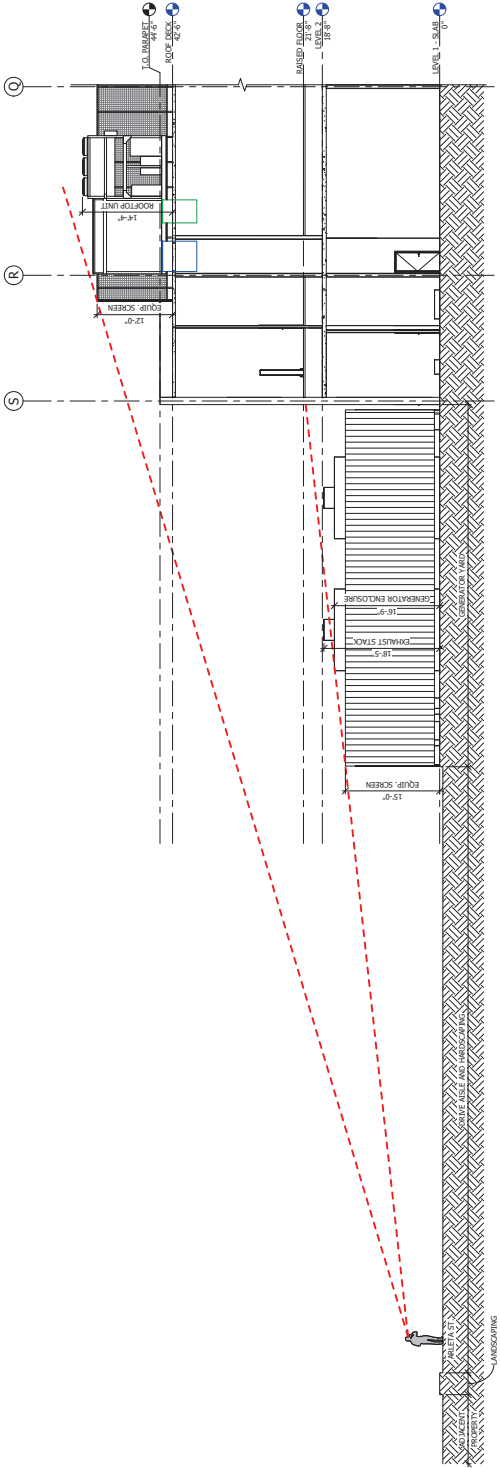

GENERAL NOTES

A. REFER TO SHEET G001 FOR GENERAL NOTES AND PROJECT REQUIREMENTS.

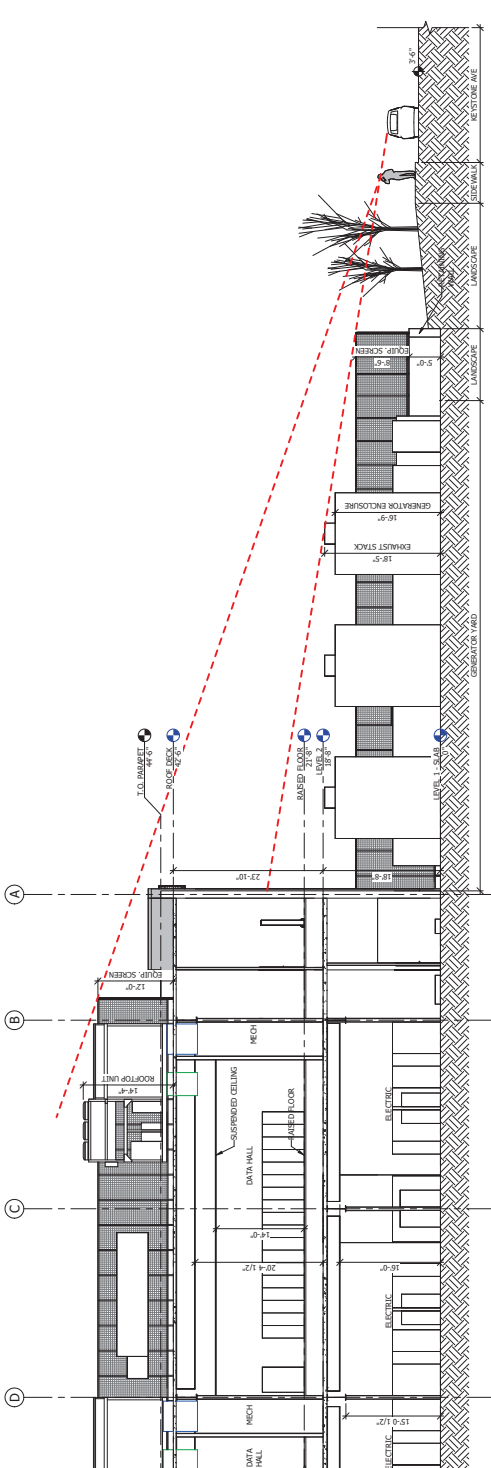

A1 | BUILDING SECTION / SIGHTLINE STUDY @ KEYSTONE



GENERAL NOTES

A. REFER TO SHEET 0000 FOR GENERAL NOTES AND PROJECT REQUIREMENTS.

KEYSTONE

265 KEYSTONE AVENUE
RENO, NEVADA 89503

ARCHITECTS

AMMON HEISLER SACHS
P: 408.252.8100
F: 408.252.8100
WWW.AHSARCH.COM
300 WEST PLATT STREET - SUITE 275
BLATNICK BLVD. RENO, NV 89501

PROJECT INFORMATION

PROJECT NUMBER: 24003
PROJECT NAME: 265 KEYSTONE AVENUE
PRINCIPAL IN CHARGE: AHS

**W 4TH STREET
SIGHTLINE STUDY**

A302

