
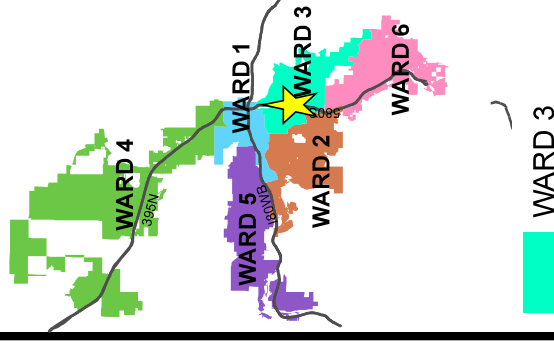


AREA MAP

LDC25-00043

(WCSD Zone Change)

Subject Site ► 




Development
Services
Department



The information herein
is approximate and
is intended for display
purposes only.

Date: February 2025


Scale: 1 inch = 1,600 feet

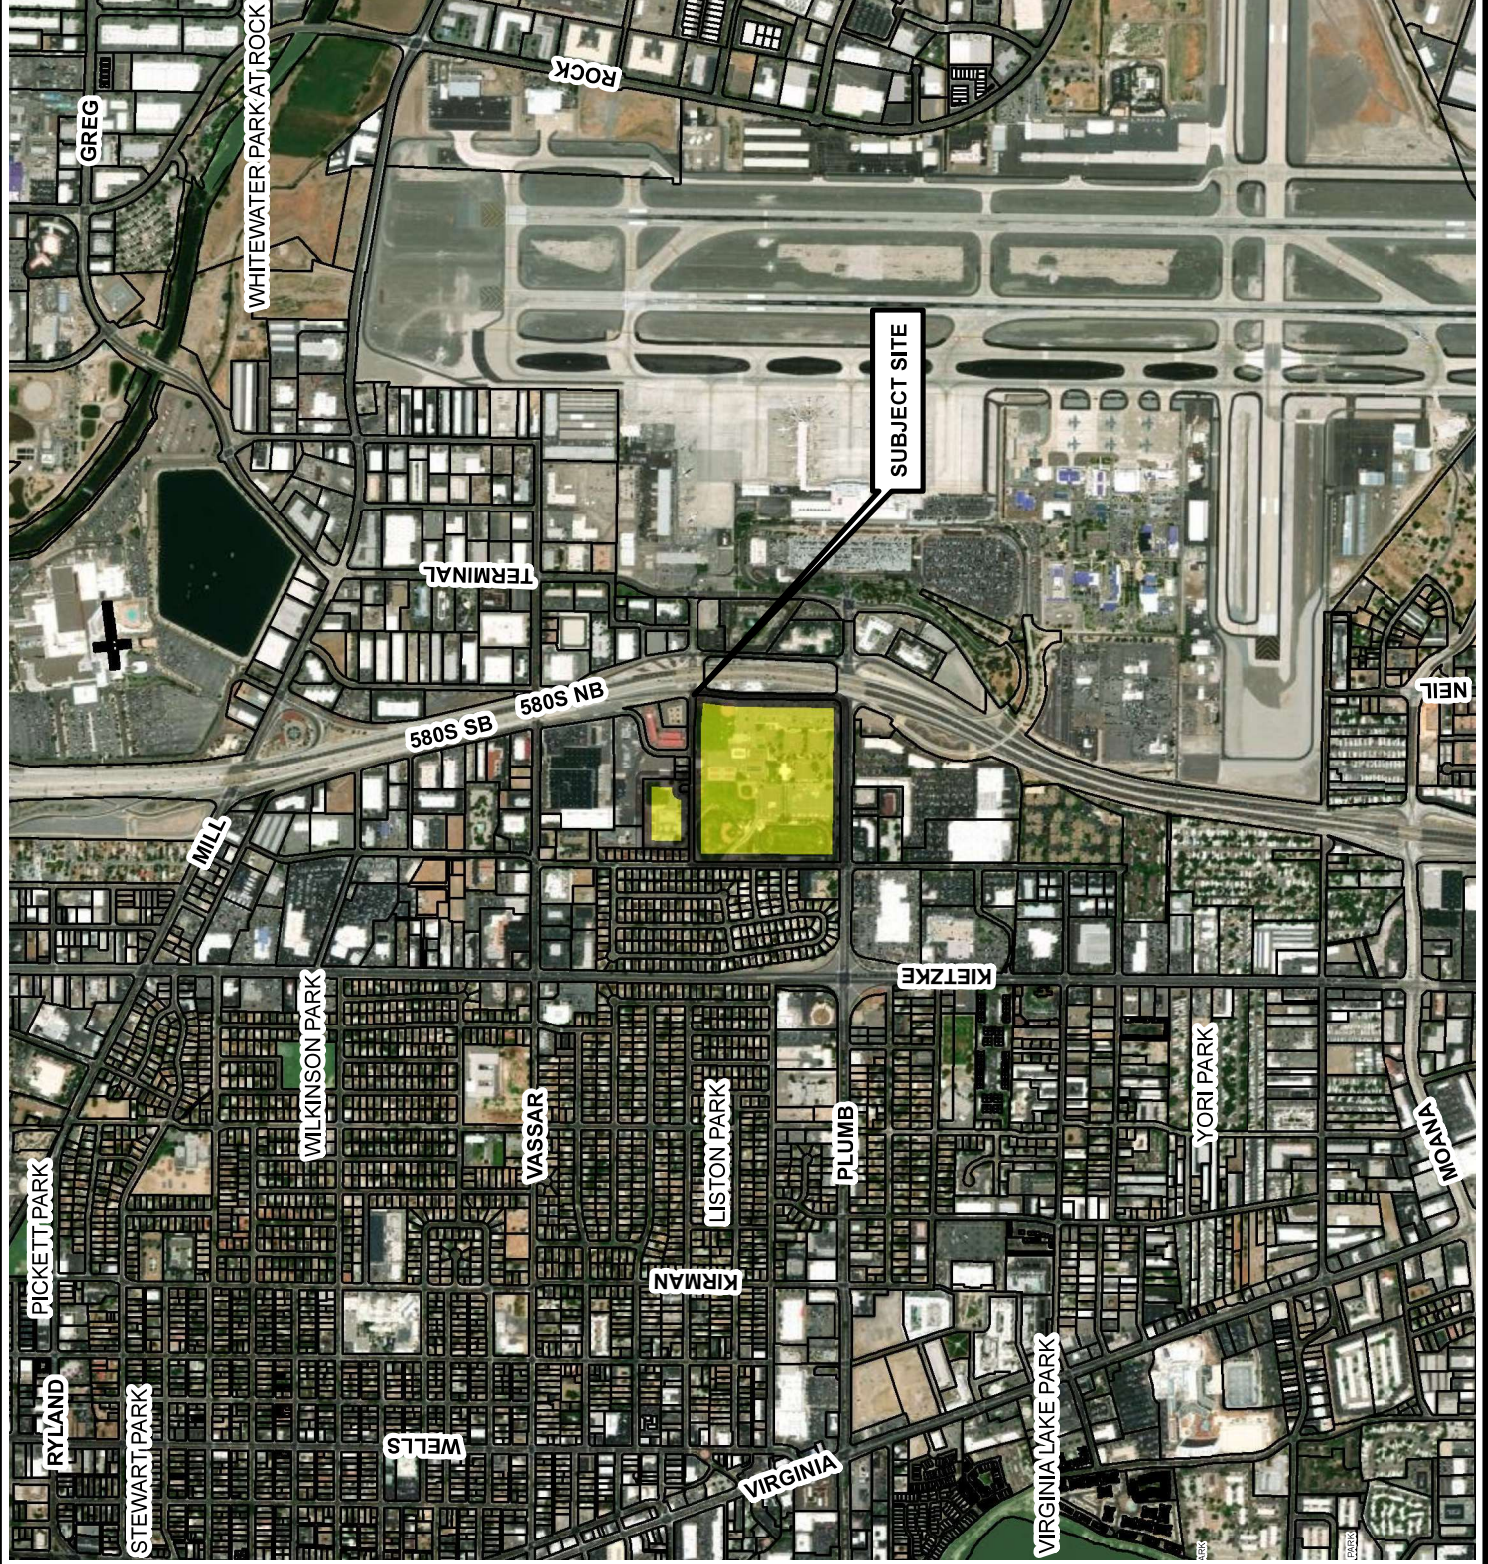


VICINITY MAP

LDC25-00043

(WCSD Zone Change)

Subject Site ► 

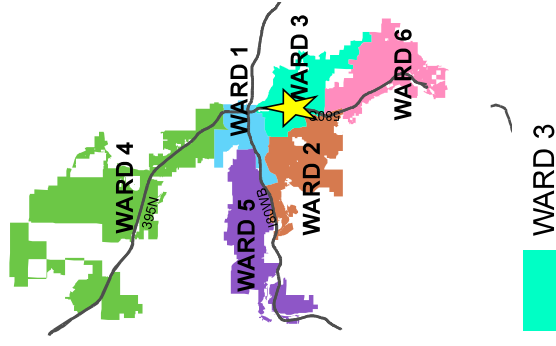

Development
Services
Department



The information herein
is approximate and
is intended for display
purposes only.

Date: February 2025


Scale: 1 inch = 800 feet




MASTER PLAN MAP

LDC25-00043

(WCSD Zone Change)

Subject Site ► 

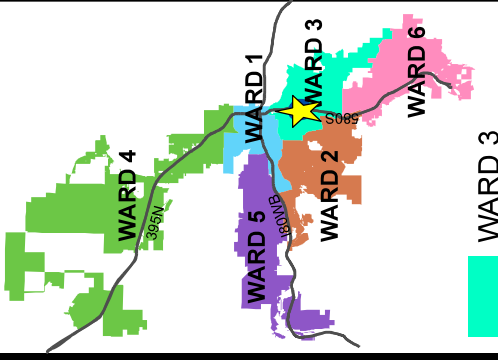

Development
Services
Department

The information hereon
is approximate and
is intended for display
purposes only.

Date: February 2025
Scale: 1 inch = 800 feet

