

ARROWLEAF  
APARTMENTS

HARVARD WAY  
RENO, NEVADA

Ken V. Substantant

Project Mgr: JMA	
Created By: JMA	
Scale: 1"=30'-0"	
Date: 01/2/24	
Job Name: AA PL	
Rev.	Date Revision




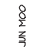
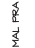

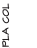
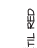

### how To

PLANTING  
COVER

Sheet No



L0.1

W/BOL	CODE	BOTANICAL / COMMON NAME
-------	------	-------------------------







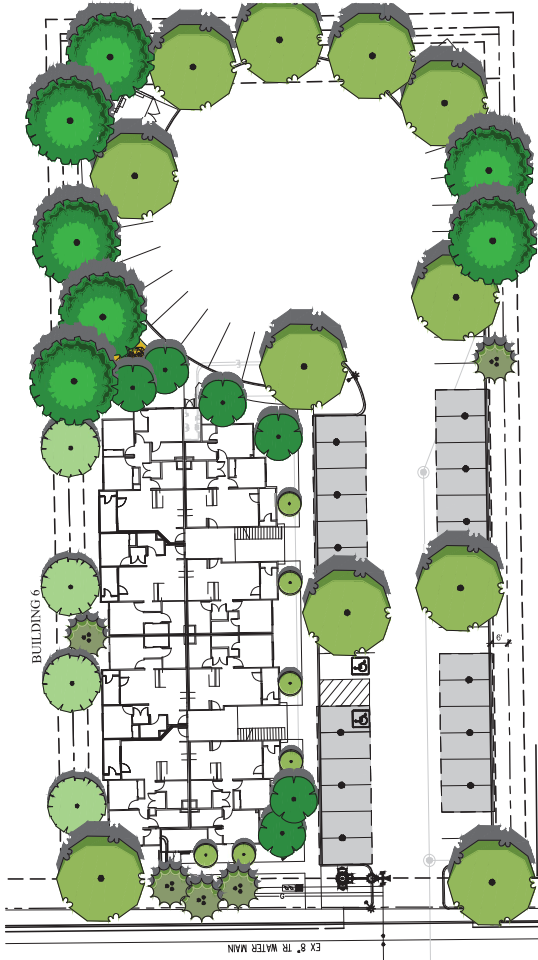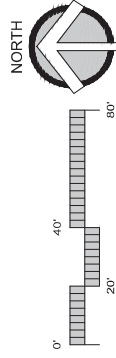




	CAR FRA	<i>Corpus betulifolia</i> / Frane Fontaine / Frane Fontaine Nordhorn
	COR ALT	<i>Cornus alternifolia</i> / Dogwood
	JUN MOO	<i>Juniperus scopulorum</i> / Hongkong / Hongkong Juniper
	NAL FRA	<i>Ketele x 'Frantree'</i> / Frantree Crabapple
	PIN FLE	<i>Pinus flexilis</i> 'Vandermondt's Pyramid' / Vandermondt's Pyramid Linder Pine
	PIS CHI	<i>Palafoxia chinensis</i> / Chinese Pitsache
	PLA COL	<i>Platanus x surculifolia</i> 'Cumboid' / Columbia London Plane Tree
	QUA ASP	<i>Populus tremuloides</i> / Quaking Aspen
	QUE PAL	<i>Quercus palustris</i> / Pin Oak
	RVA KON	<i>Rhoicopilepis x 'Mortici'</i> TM / Majestic Beauty Indian Hawthorn
	TIL RED	<i>Tilia americana</i> Redmond / Redmond American Linden



Project Mgr. JMA	No.	Date	Revision
Drawn By: JMA			
Scale: 1"=20'-0"			
Date: 9/12/24			
File Name: AA PL			



SEE SHEET L 1.2  
RWARD WAY

PLANT SCHEDULE		BOTANICAL COMMON NAME	
SYMBOL	CODE		
TREES			
	CAR FRA	<i>Carpinus betulus</i> 'Frans Fontaine' / Frans Fontaine Hornbeam	2 1/2" caliper
	COR ALT	<i>Cornus alternifolia</i> / Pagoda Dogwood	1 1/2" caliper
	JUN MOO	<i>Juniperus scopulorum</i> 'Moonglow' / Moonglow Juniper	6' ht.
	MAL PRA	<i>Malus x 'Pratiniv'</i> / Pratiniv Crabapple	2 1/2" caliper
	PIN FILE	<i>Pinus flexilis</i> 'Vanderknell's Pyramid' / Vanderknell's Pyramid Limber Pine	10' ht.
	PLIS CHI	<i>Pistacia chinensis</i> / Chinese Pistache	2 1/2" caliper
	PLA COL	<i>Platanus x acerifolia</i> 'Columbia' / Columbia London Plane Tree	2 1/2" caliper
	QUA ASP	<i>Populus tremuloides</i> / Quaking Aspen	1 1/2" caliper
	QUE PAL	<i>Quercus pallustris</i> / Pin Oak	2 1/2" caliper
	QUA MON	<i>Rhoaphialepis x 'Montic TM'</i> / Majestic Beauty Indian Hawthorn	6' ht.
	TIL RED	<i>Tilia americana</i> 'Redmond' / Redmond American Linden	2 1/2" caliper

SCS  
SUSTAINABLE  
SOLUTIONS

ABE	NOS	Abelia mosanensis 'Fragrant Abelia' / 'Fragrant Abelia'	5 gal
BER	ROS	Berlin's Thriftier® Rose Glow® / Rose Glow Barbary	5 gal
BUX	BEA	Buxus microphylla 'Japanese Green Beauty' / 'Green Beauty Bowwood'	5 gal
CAL	OVD	Calamagrostis x acutiflora 'Overdam' / 'Overdam Feather Reed Grass'	5 gal
ELO	GAN	Elymus tenuis 'Canada Gold' / 'Canada Gold Elymus'	5 gal
ELO	CAN	Elymus Fortune 'Golden Prince'™ / 'Golden Prince Elymus'	5 gal
ELO	IVO	Elymus Fortune 'Vary Jade' / 'Wintercreeper'	5 gal
ELO	UPR	Elymus Japonicus 'Greenspire' / 'Greenspire Upright Elymus'	5 gal
ELO	KIA	Elymus Katsukivikus 'Mankabari' / 'Mankabari Elymus'	15 gal
HEL	SEM	Helictotrichon sempervirens / 'Blue Cat Grass'	5 gal
HEM	OR2	Hemerocallis x 'Stella de Oro' / 'Stella de Oro Daylily'	5 gal
LIG	LOD	Ligustrum vulgare 'Lodense' / 'Lodense Privet'	5 gal
MAH	REP	Makotoia repens / 'Creeping Makotoia'	5 gal
NAN	GIL	Nandia domestica 'Soft Stream'™ / 'Heavenly Bamboo'	5 gal
NAN	HAR	Nandia domestica 'Harbor Belle' / 'Harbor Belle Nandia'	5 gal
PER	SP1	Perovskia arhipchicola 'Blue Spikes' / 'Russian Sage'	1 gal
PHY	OPJ	Physocarpus opulifolius 'Dart's Gold' / 'Yellow Ninebark'	5 gal
FIN	MUG	Pinus mugo mugo / 'Dwarf Mugo Pine'	5 gal
POT	ROT	Potentilla fruticosa 'Goldfinger' / 'Goldfinger Potentilla'	5 gal
ROS	RED	Rosa Meilandian series 'Red' / 'Red Meilandian Rose'	5 gal
ROS	WHI	Rosa Meilandian series 'White' / 'Red Meilandian Rose'	5 gal
SPI	SP1	Spiraea japonica 'Little Princess' / 'Little Princess Japanese Spirea'	5 gal
SPI	GOL	Spiraea x bimoda 'Goldflame' / 'Goldflame Spirea'	5 gal
THJ	DAN	Thuja occidentalis 'Danica'™ / 'Danica Globe Cedar'	5 gal
THJ	SHA	Thuja occidentalis 'Emerald' / 'Emerald Green Arborvitae'	15 gal

POTENTIAL	CAR BAR	Carex barboarea / Santa Barbara Sedge	1 gal
POTENTIAL	JUN PAT	Juncus patens / California Gray Rush	1 gal
GRASSES POTENTIAL	CAL KAR	Calamagrostis x acutiflora Karl Foerster / Feather Reed Grass	1 gal
PERENNIALS POTENTIAL	ACH MIL	Achillea millefolium Moonshiner / Yarrow	1 gal
POTENTIAL	CODE	BOTANICAL / COMMON NAME	SIZE
POTENTIAL	GROUND COVERS	Arctostaphylos uva-ursi Woods Compact / Kalmick	1 gal
POTENTIAL	ACH MDO	Arctostaphylos damien Coral Beauty / Bearberry Cotoneaster	1 gal
POTENTIAL	COT BEA	Hemerocallis x Stella de Oro / Stella de Oro Daylily	1 gal
POTENTIAL	HEM ORO	Revegetation Hydroseed / Native Seed Blend	Hydro
POTENTIAL	REV / HTD	Symphylocarpus x chenaltii Harcock / Harcock Coralberry	1 gal
POTENTIAL	SYM CHE	Stabilized Decomposed Granite	3" D6
POTENTIAL	ROCK AND D6		
POTENTIAL	D6		
POTENTIAL	EE65 5-10"	Omni Blue Erosion / Erosion Blend	500'

## LANDSCAPE AREA AND TREE REQUIREMENTS

Developable Site Area - 225,423 s.f.  
 Required Landscape Area 20% - 45,085 s.f.  
 Provided Landscape Area - 61,125 s.f.  
 Landscape Percentage of Site - 27%  
 Percentage of landscape area in turf - 5%  
 Trees required - 1 per 300 s.f. of required landscape area  
 Total Trees Required - 150  
 Trees provided - 207

Required Provided	50% Evergreen Tree - 75 trees 92 Evergreen Trees
Required Provided	70% Large Trees - 105 trees 112 Large trees

Right of Way Trees  
1 Tree per 30' of Right of Way Required  
Required Harvard Way West 340'/30 = 12 Trees  
Provided 30 Trees  
Required Harvard Way East 149'/30 = 5 Trees  
Provided 5 Trees

Required shrubs = 6 shrubs per 300 s.f.  
 $45,085 / 300 * 6 = 902$   
 Total shrubs = TRD