
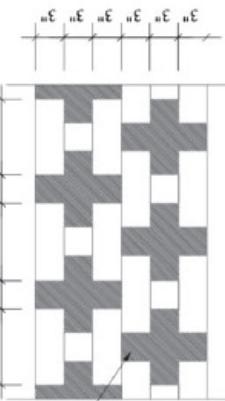


## Exhibit B. Proposed Wall

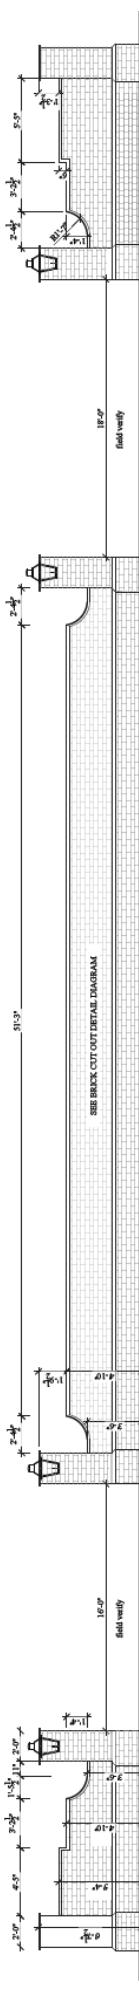

ROWLOCK ABOVE  
PATTERN DETAIL

RECESSED BRICK

ROWLOCK BELOW  
PATTERN DETAIL