
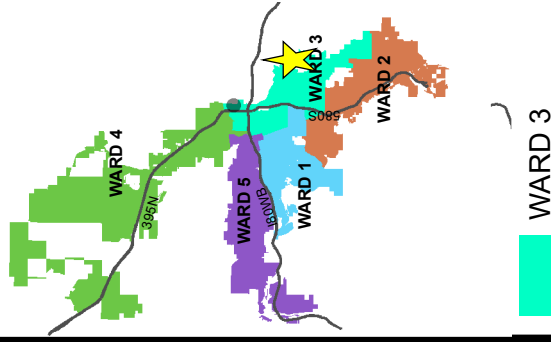


AREA MAP

ANX24-00001

(Pembroke Drive)

Subject Site ▶ 



Development
Services
Department



The information heron
is approximate and
is intended for display
purposes only.

Date: September 2023


Scale: 1 inch = 2,600 feet




VICINITY MAP

ANX24-00001

(Pembroke Drive)

Subject Site ► 

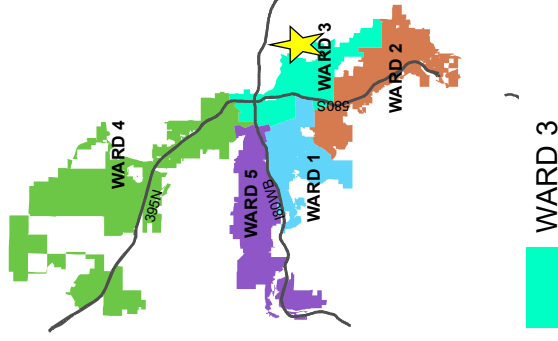

Development
Services
Department



The information herein
is approximate and
is intended for display
purposes only.

Date: September 2023

Scale: 1 inch = 1,500 feet



ZONING MAP

ANX24-00001

(Pembroke Drive)

ZONING = NZ

Subject Site ►

Zoning Designations

PUD

SF-3

SF-8

MF-14

MF-21

NC

GC

ME

MA

I

IC

PGOS

PF


SPD

Development
Services
Department



The information herein
is approximate and
is intended for display
purposes only.


DATE: September 2023
SCALE: 1 inch = 1,500 feet

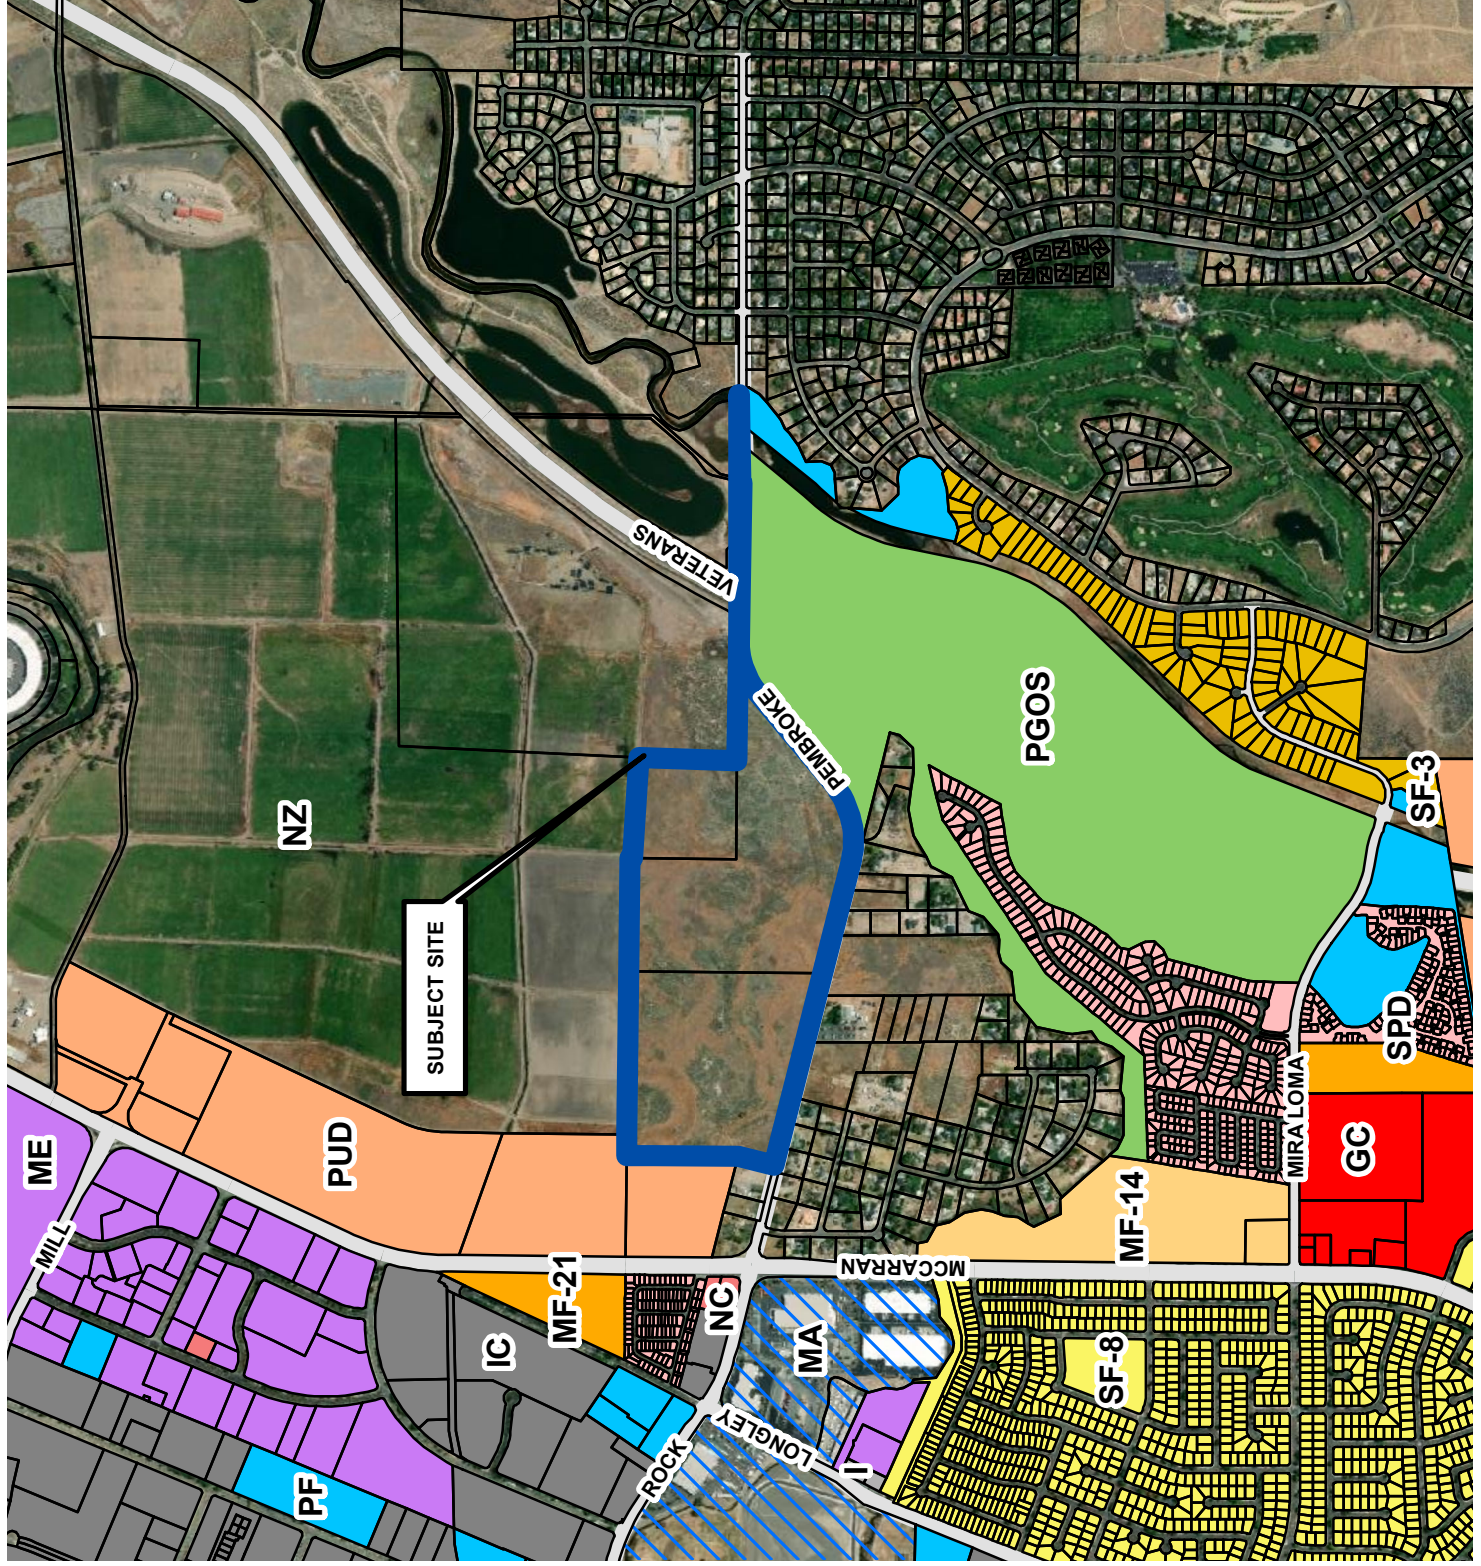


MASTER PLAN MAP


ANX24-00001

(Pembroke Drive)

Subject Site 

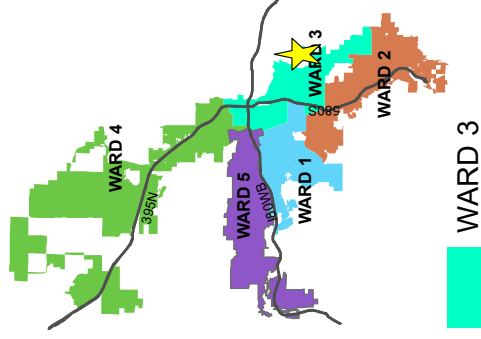

Development
Services
Department

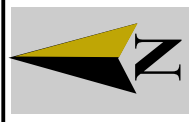

The information herein is approximate and is intended for display purposes only.

Date: September 2023
Scale: 1 inch = 1,500 feet

