


ALTERNATE #1

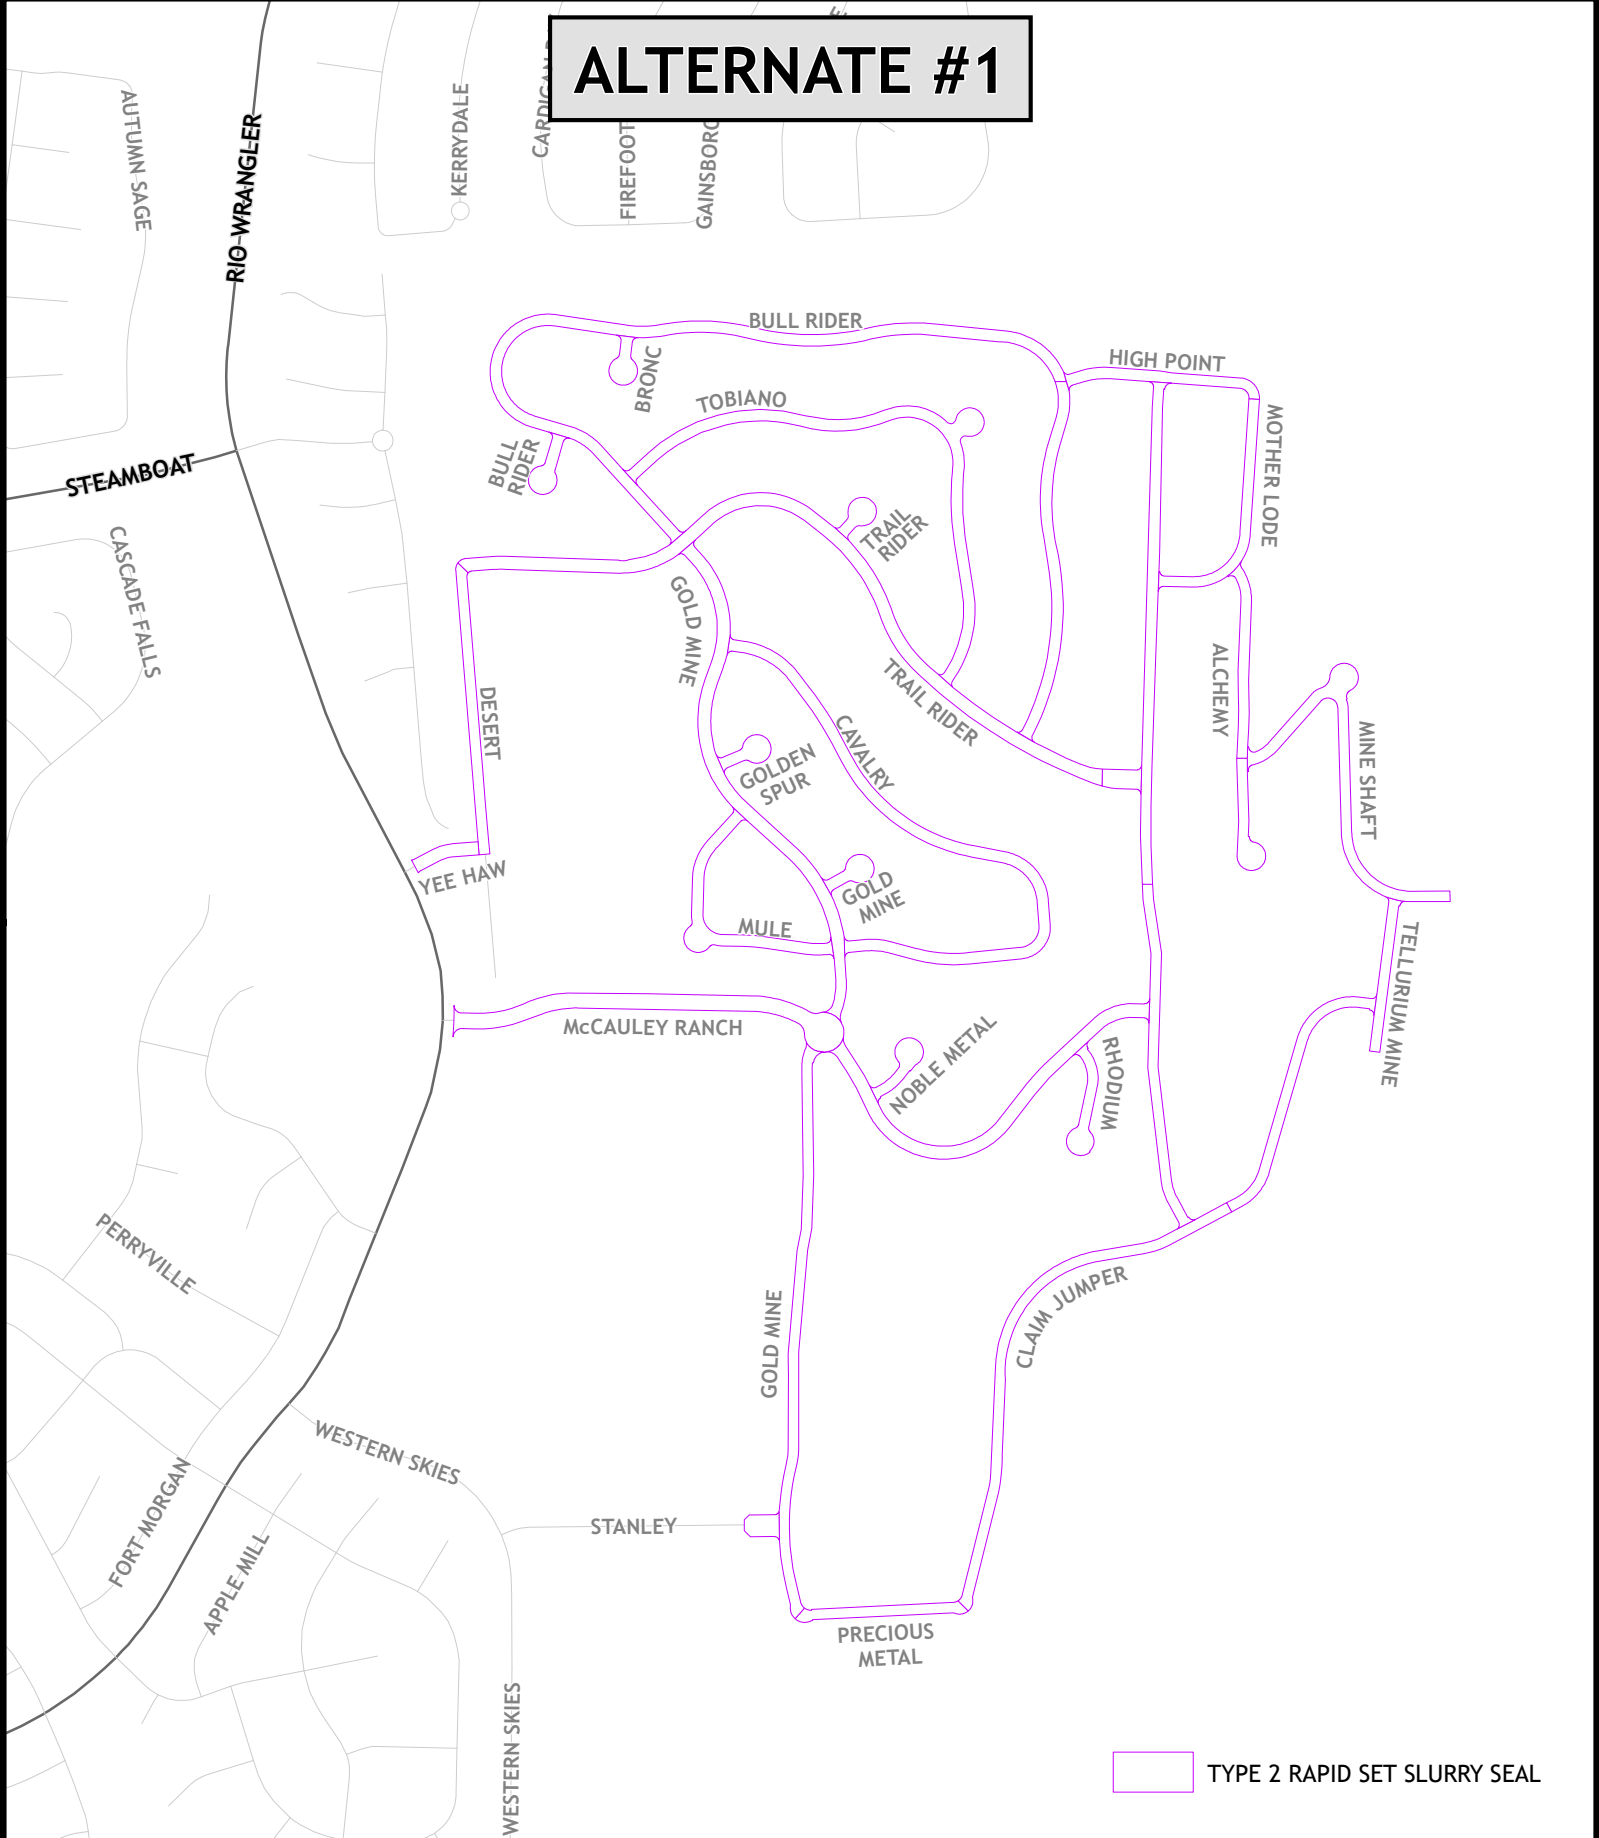

TYPE 2 RAPID SET SLURRY SEAL


2025 RENO PREVENTATIVE MAINTENANCE

ROADWAYS


ALL PAVEMENTS TO RECEIVE A SINGLE LAYER TYPE 2 RAPID SET SLURRY SEAL




ALTERNATE #2

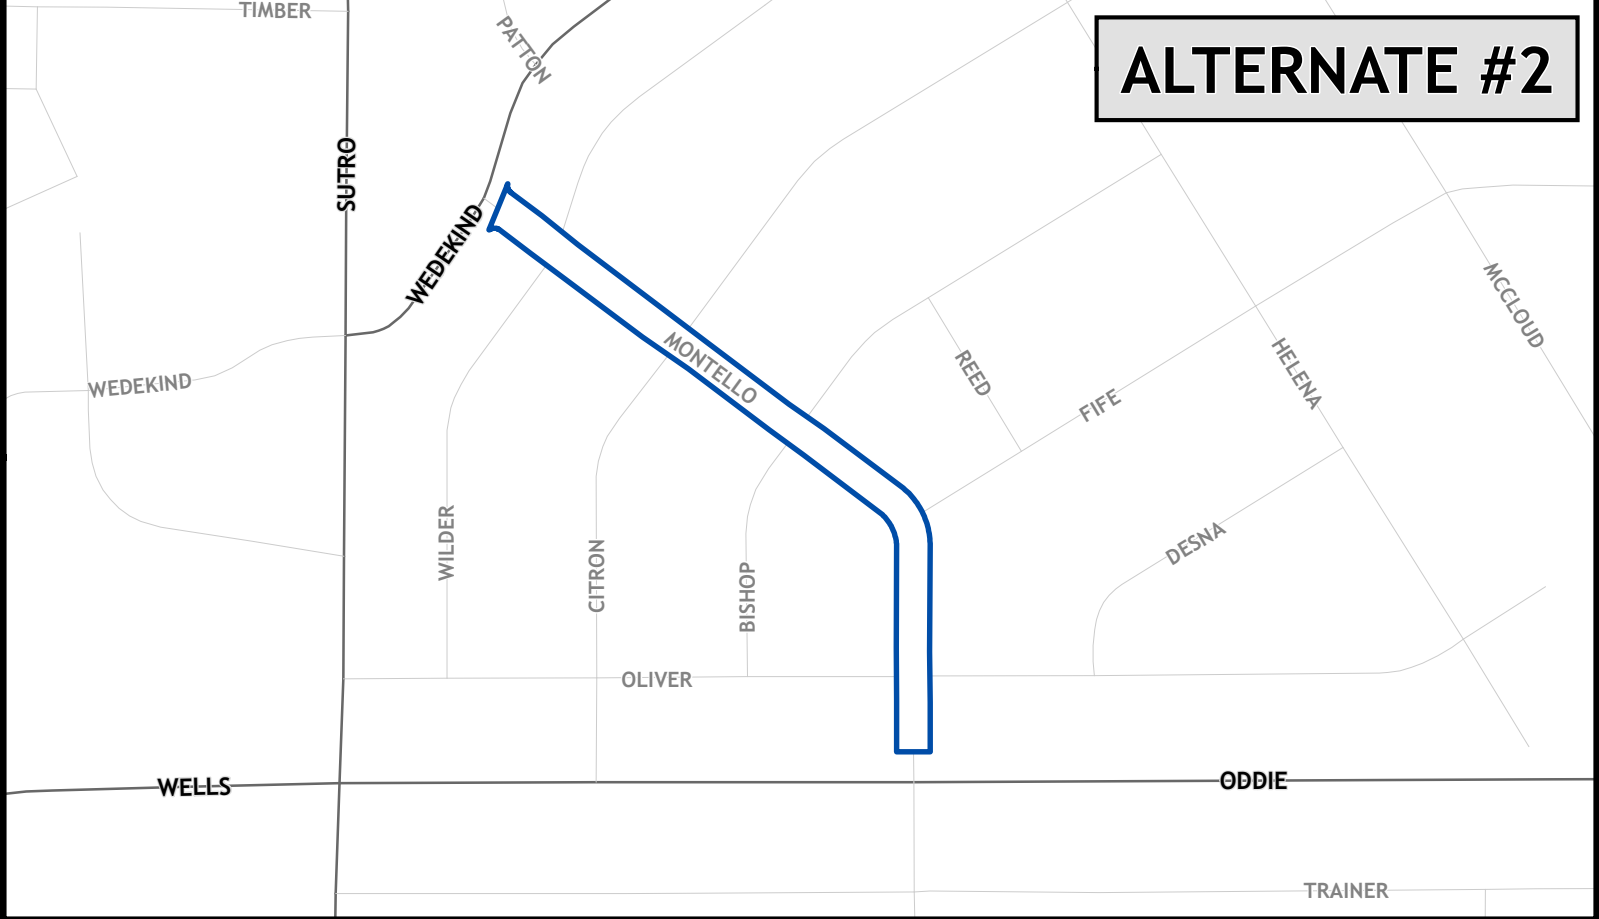

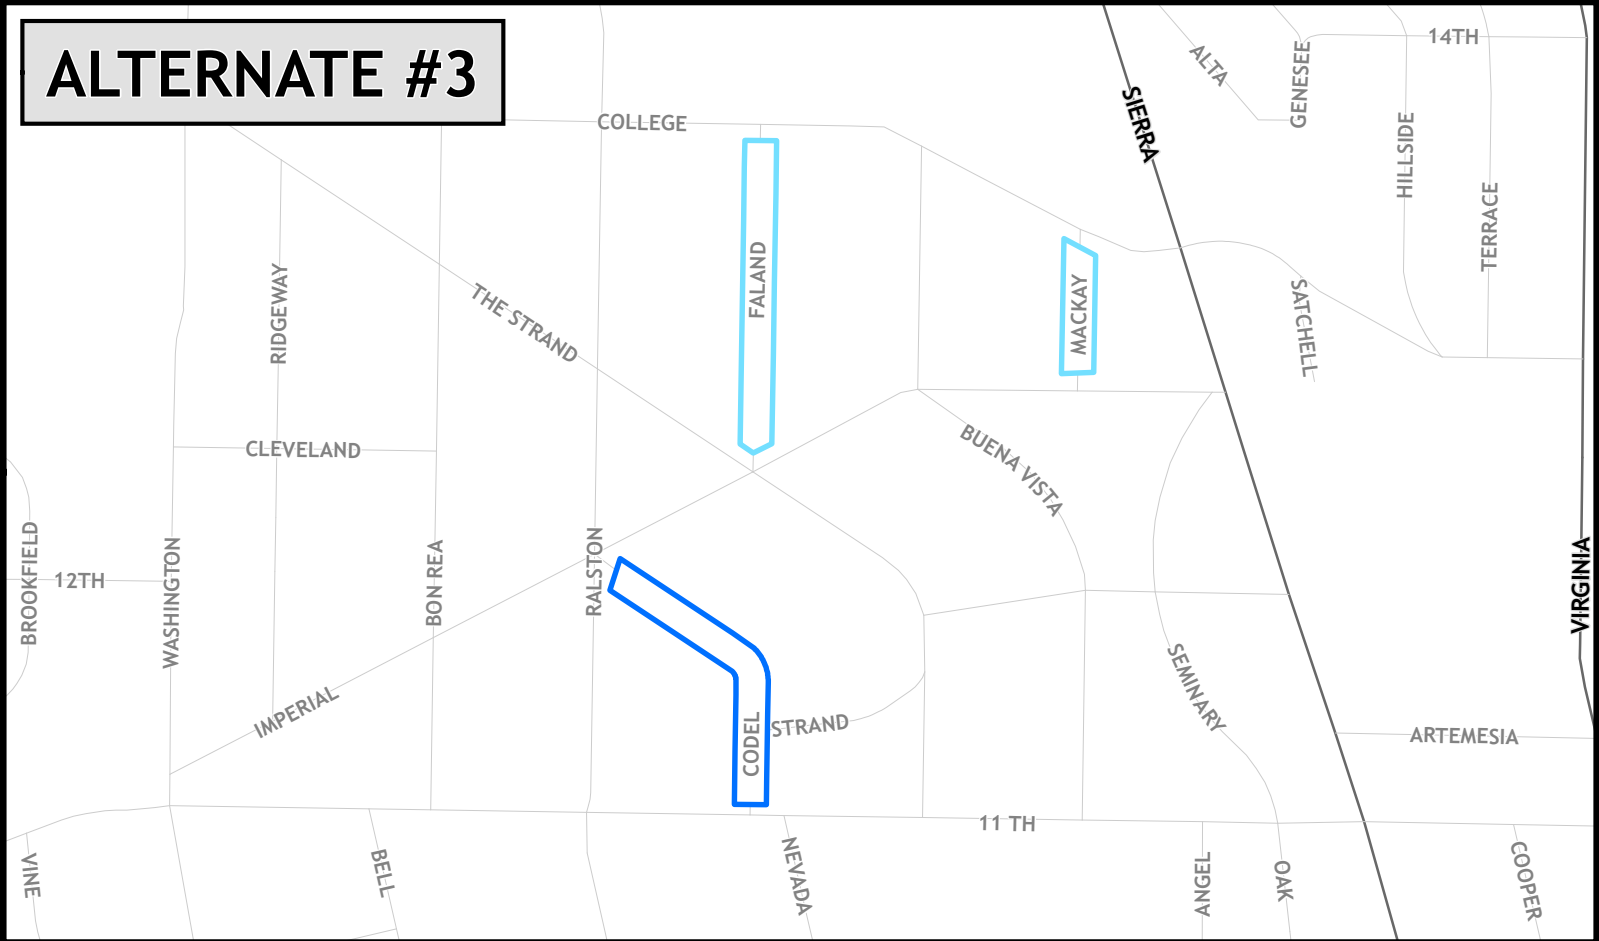


ALTERNATE #3






2025 RENO PREVENTATIVE MAINTENANCE

MILL & OVERLAY ROADWAYS

-  2" Mill & Overlay
-  2.5" Mill & Overlay
-  3" Mill & Overlay



P:\01 PROJECTS\STREETS\2025 Preventative Maintenance\01 Drawings\GIS Files\01 Contract Exhibits\2025_M&O_8.5x11.mxd