

PARKING SUMMARY:

- 68 NEW SPACES TOTAL
- 34 SPACES ON BOTH SIDES

NEW TREES PROVIDED: 14 Class 4 LARGE STREET TREES
13 Class 2 SMALL STREET TREES

PLAN VIEW

Scale: 1" = 50'
Prepared By: MAC
Date: 12/17/24
JN #: 961-502-05-24


**STEVENSON STREET
ABANDONMENT**

Copyright © 2023 by L.A. Studio Nevada, LLC

L.A. Studio Nevada
the landscape architecture studio

1552 C Street Sparks, NV 89431 (775) 323-2223 NV RLA #440
www.la.studionevada.com

Sheet	1
of	3

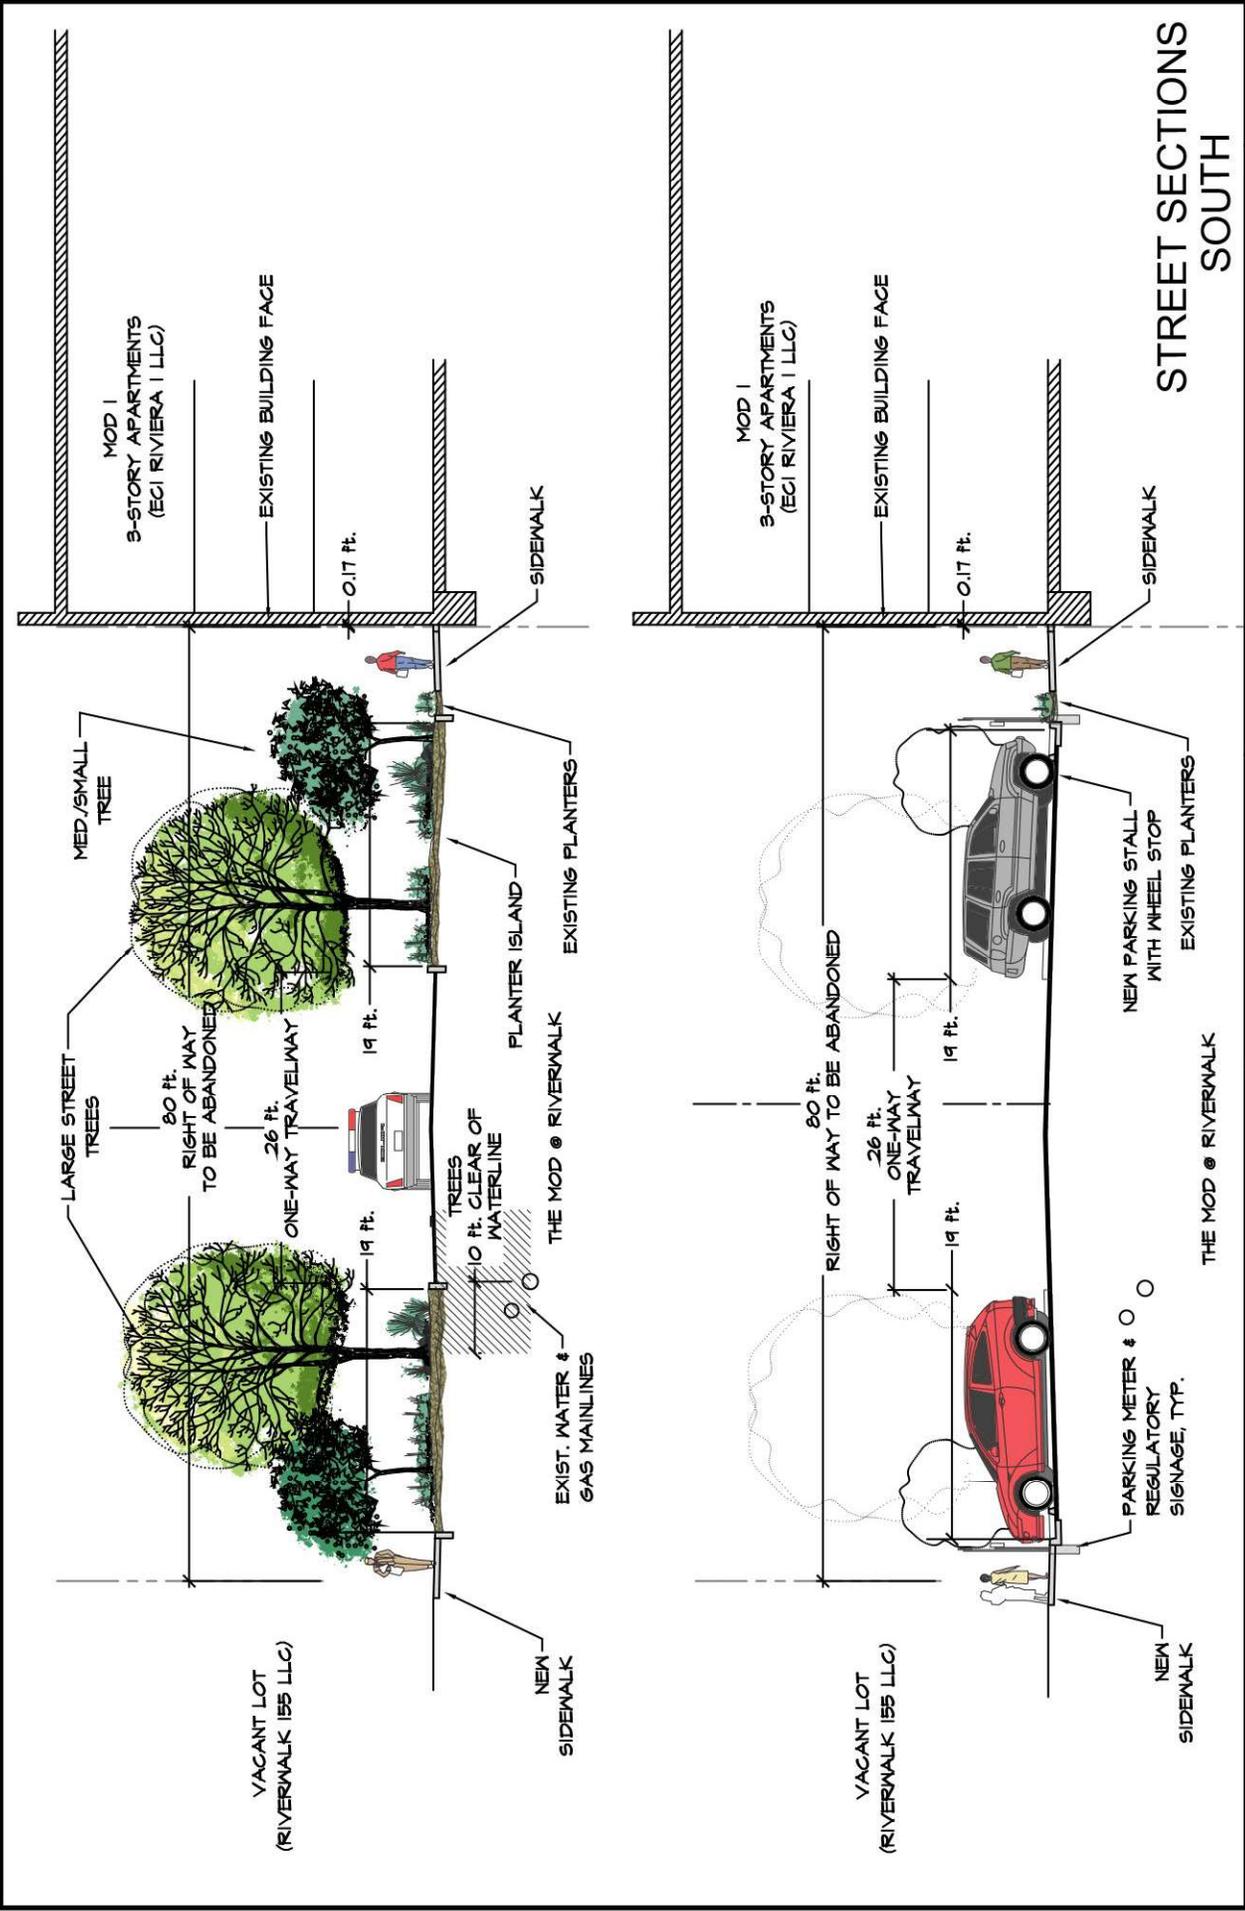

STREET SECTIONS SOUTH

Sheet 2 of 3

Copyright © 2023 by L.A. Studio Nevada, LLC

L.A. Studio Nevada
 the landscape architecture studio

1552 C Street Sparks, NV 89431 (775) 323-2223 NV RLA #440
 www.laastudionevada.com


Scale: 1/16" = 1'

Prepared By: MAC

Date: 12/17/24

JN #: 961-502-05-24

STEVENSON STREET ABANDONMENT

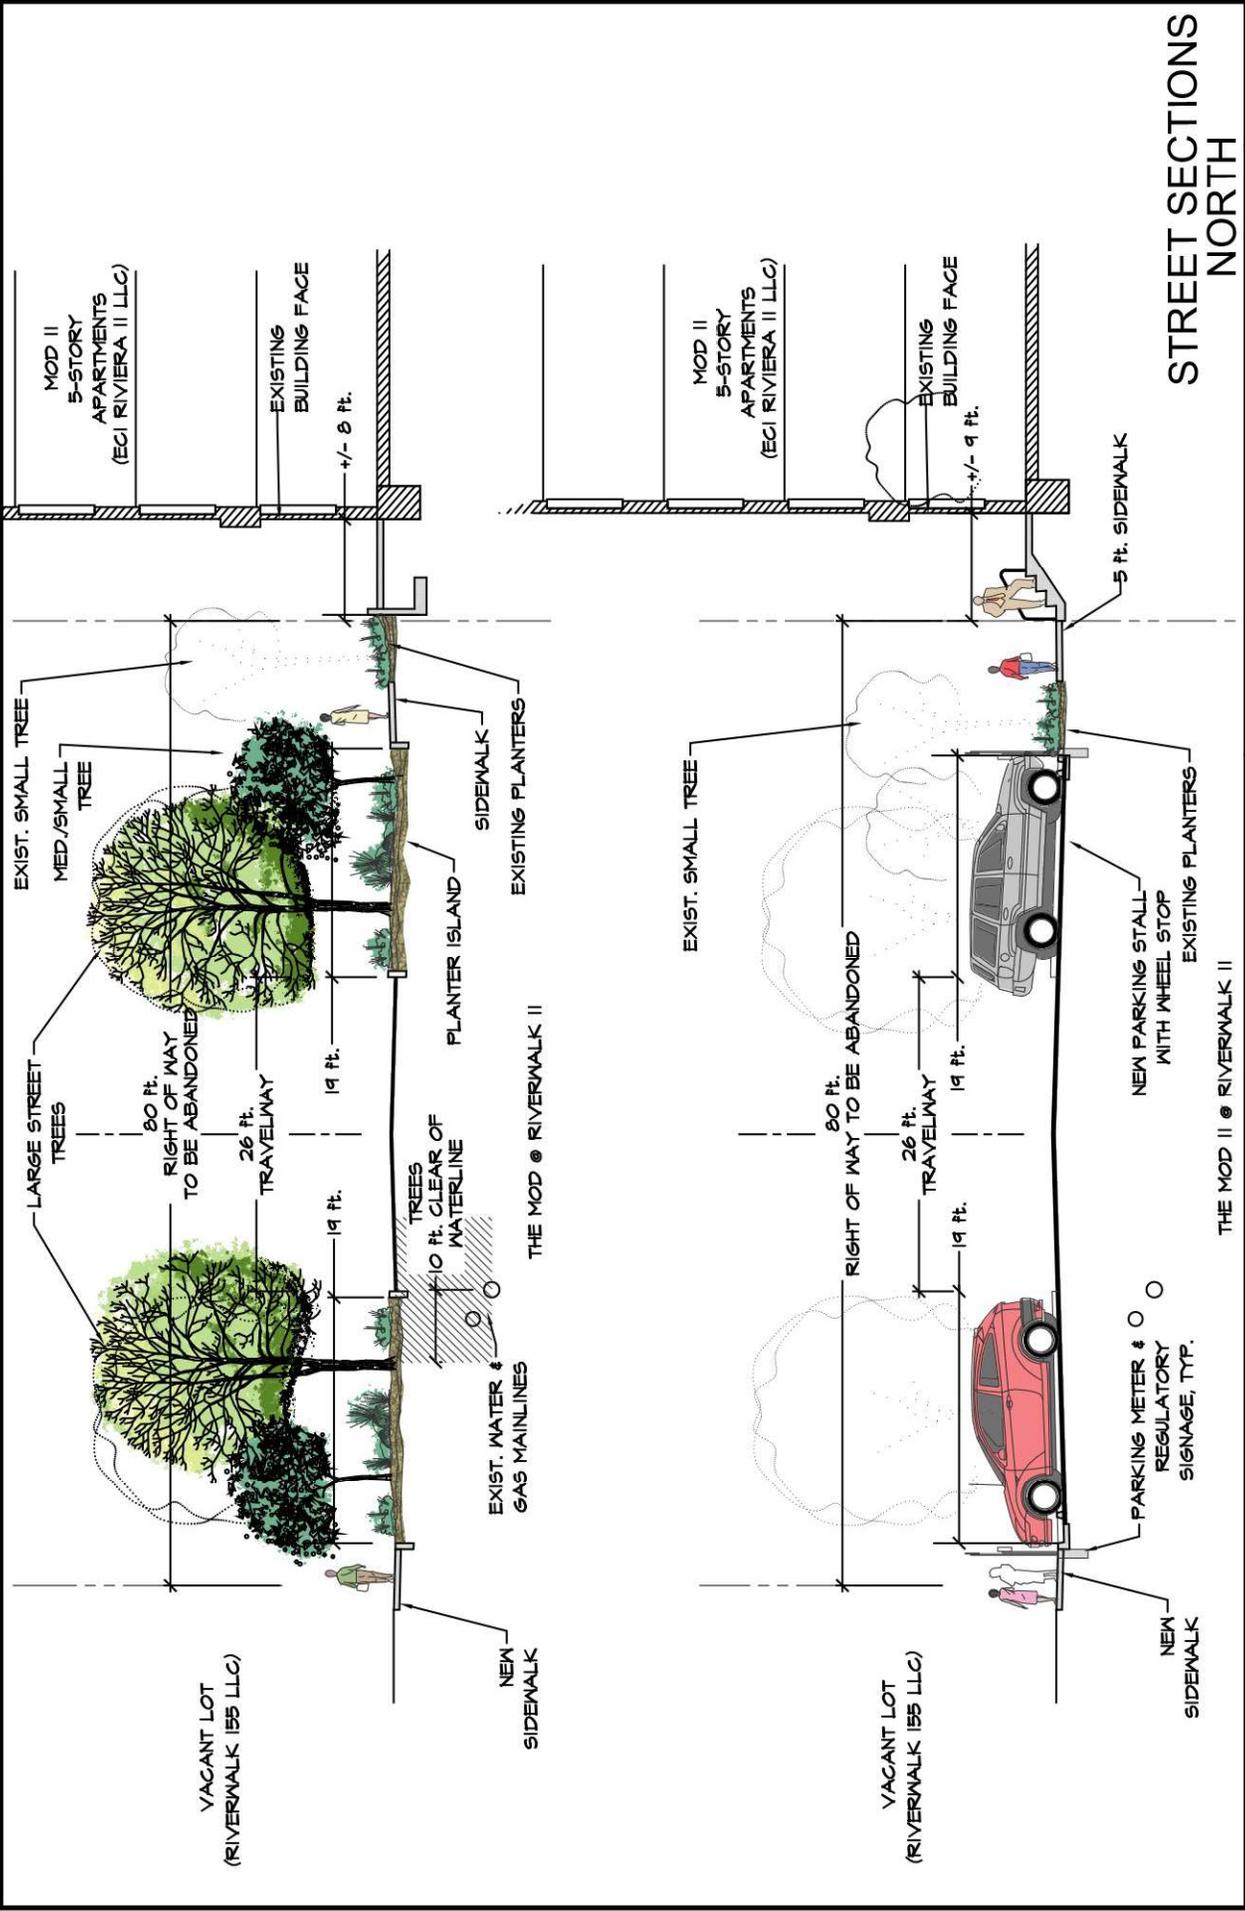

STEVENSON STREET
ABANDONMENT

<p>STEVENSON STREET ABANDONMENT</p>	<p>Scale: 1/16" = 1'</p>	<p>Sheet 3</p>
	<p>Prepared By: MAC</p> <p>Date: 12/17/24</p> <p>JN #: 961-502-05-24</p>	<p>of 3</p>
<p>Copyright © 2023 by L.A. Studio Nevada, LLC</p> <p>L.A. Studio Nevada the landscape architecture studio</p> <p>1552 C Street Sparks, NV 89431 (775) 323-2223 NV RLA #440 www.laastudionevada.com</p>		