




AREA MAP

LDC25-00010

(Security Circle Yard
Zoning Map Amendment)

Subject Site ► 

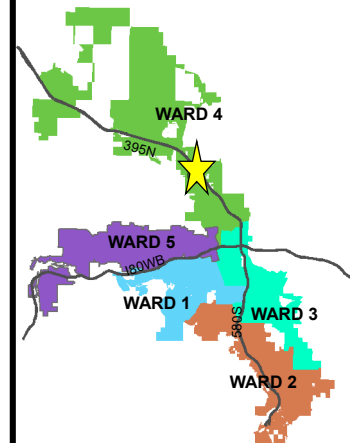

 WARD 4



Development
Services
Department



The information heron
is approximate and
is intended for display
purposes only.

Date: September 2024
Scale: 1 inch = 500 feet




VICINITY MAP

LDC25-00010

(Security Circle Yard
Zoning Map Amendment)

Subject Site ► 

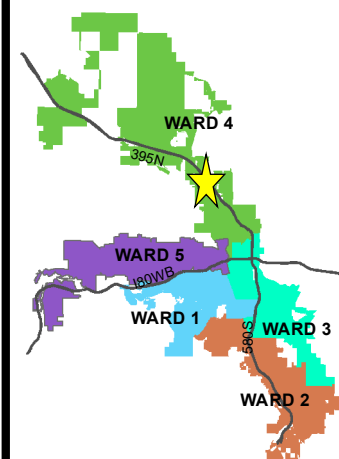

 WARD 4




Development
Services
Department



The information heron
is approximate and
is intended for display
purposes only.

Date: September 2024
Scale: 1 inch = 250 feet

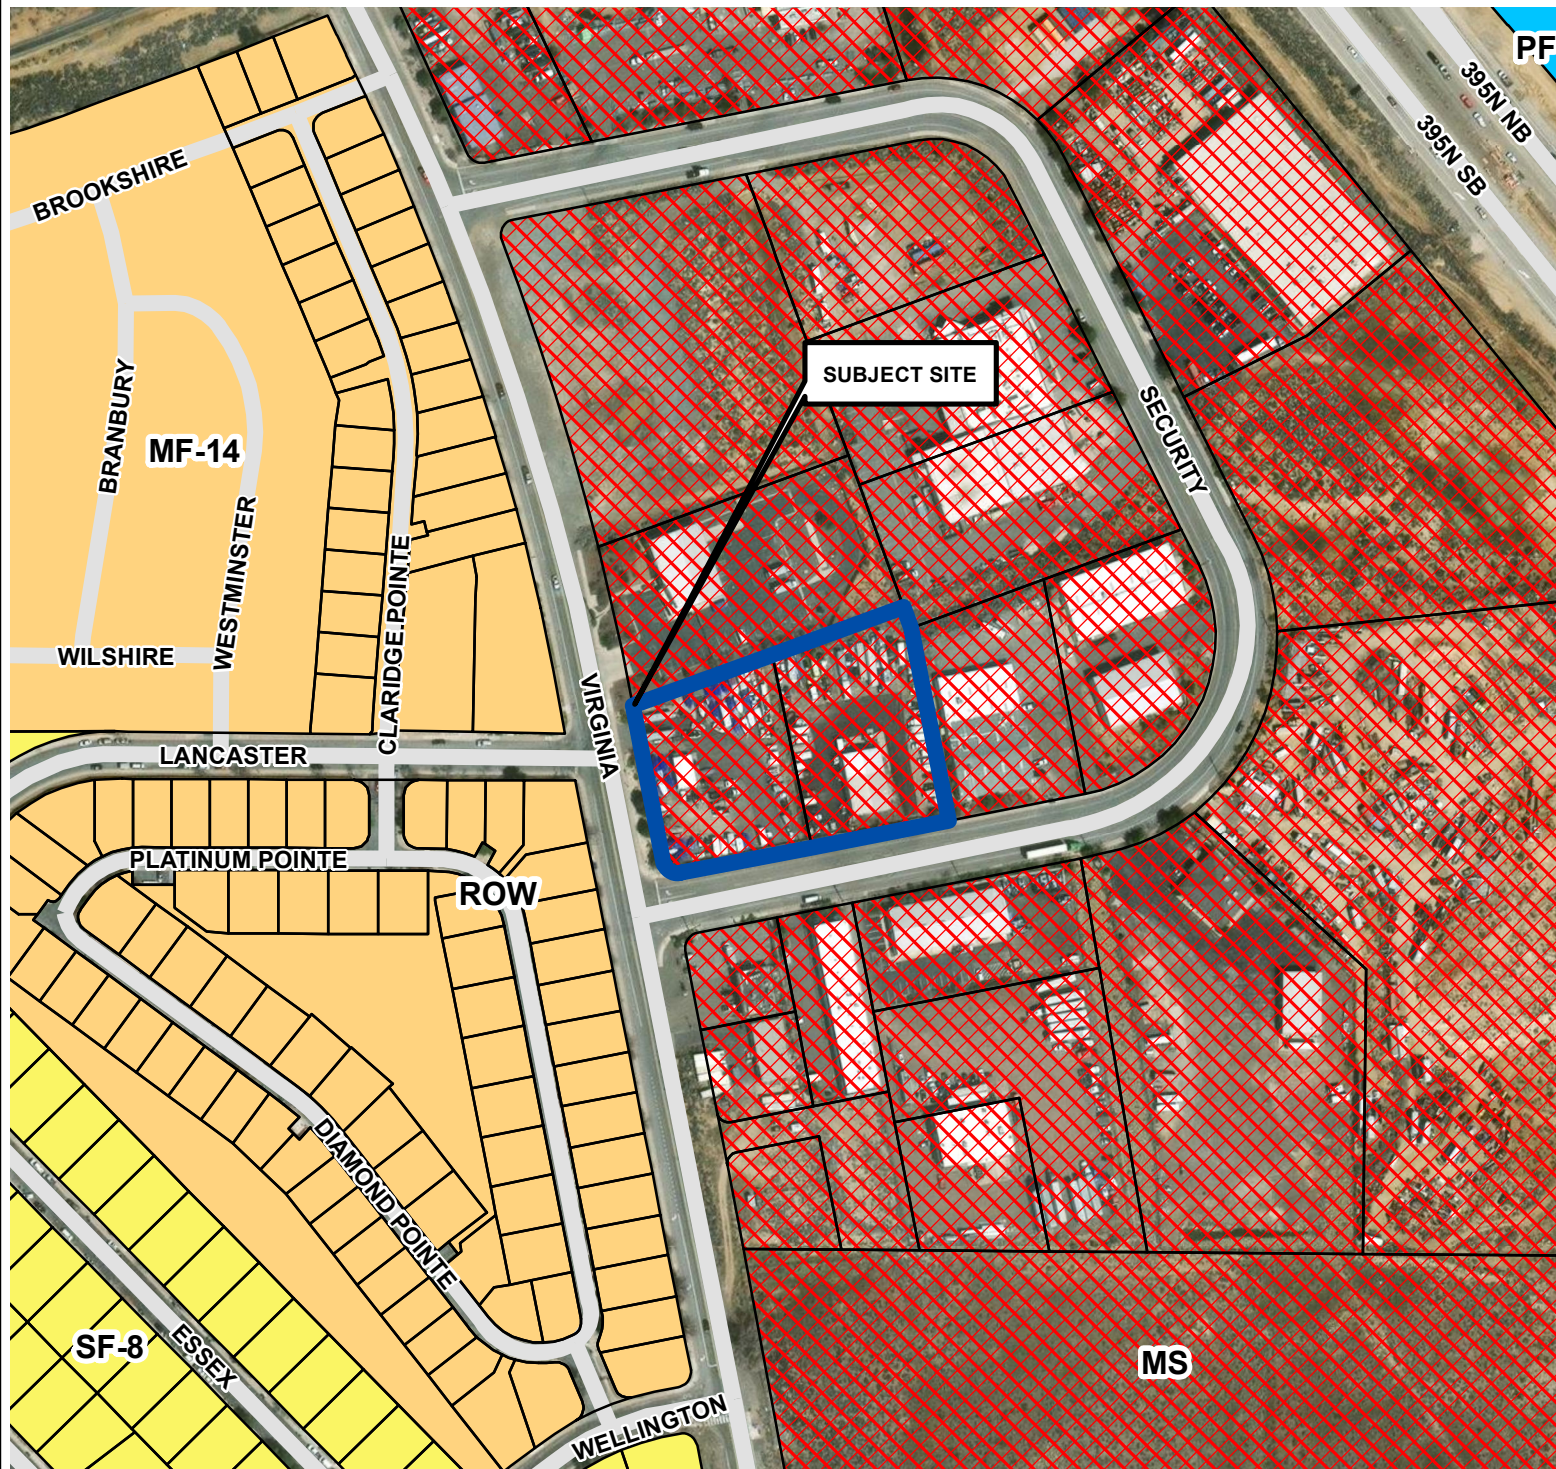

ZONING MAP





LDC25-00010

ZONING = MS

(Security Circle Yard
Zoning Map Amendment)

Subject Site ► 

Zoning Designations

	SF-8
	MF-14
	MS
	PF



Development
Services
Department



The information heron
is approximate and
is intended for display
purposes only.


DATE: September 2024
SCALE: 1 inch = 250 feet

ZONING MAP

LDC25-00010 (Security Circle Yard Zoning Map Amendment)


Existing Zoning: MS

Subject Site ► 

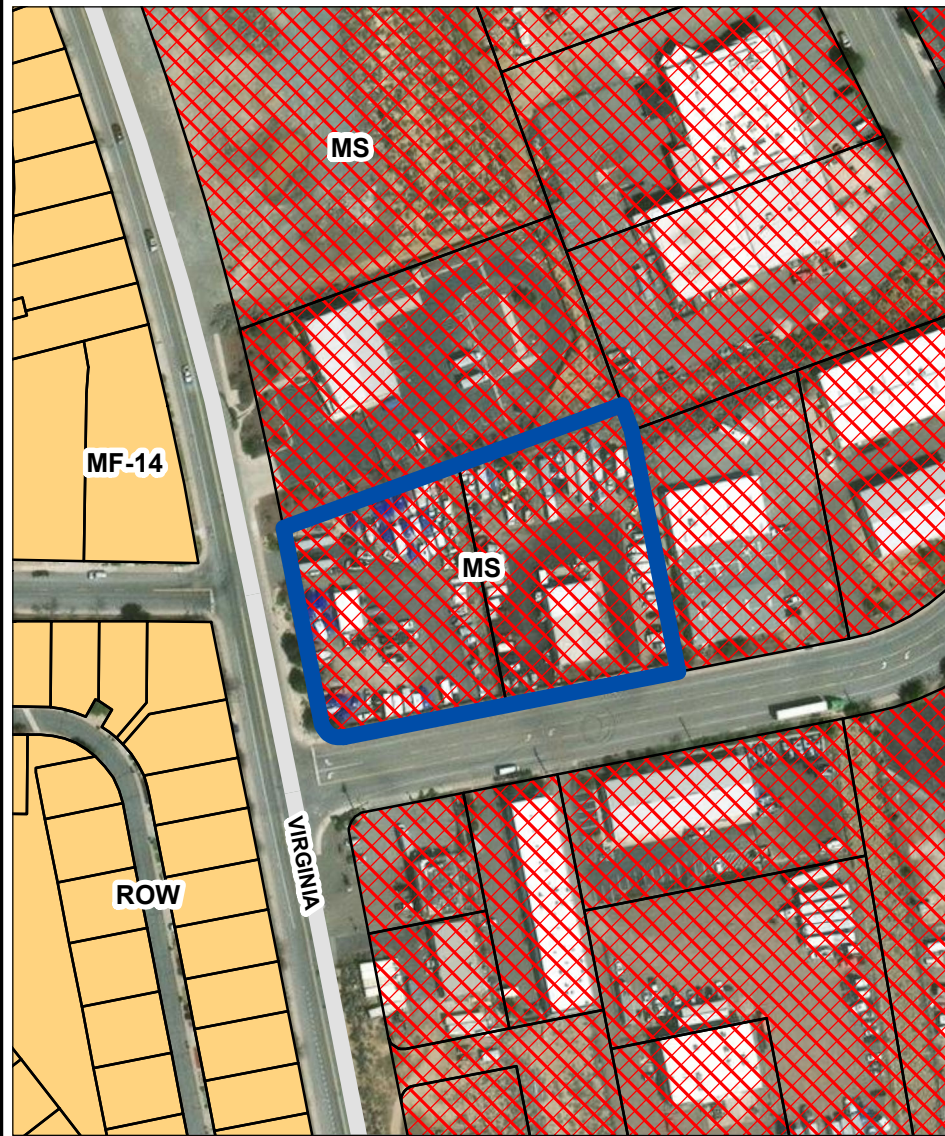

Proposed Zoning: ME

Subject Site ► 

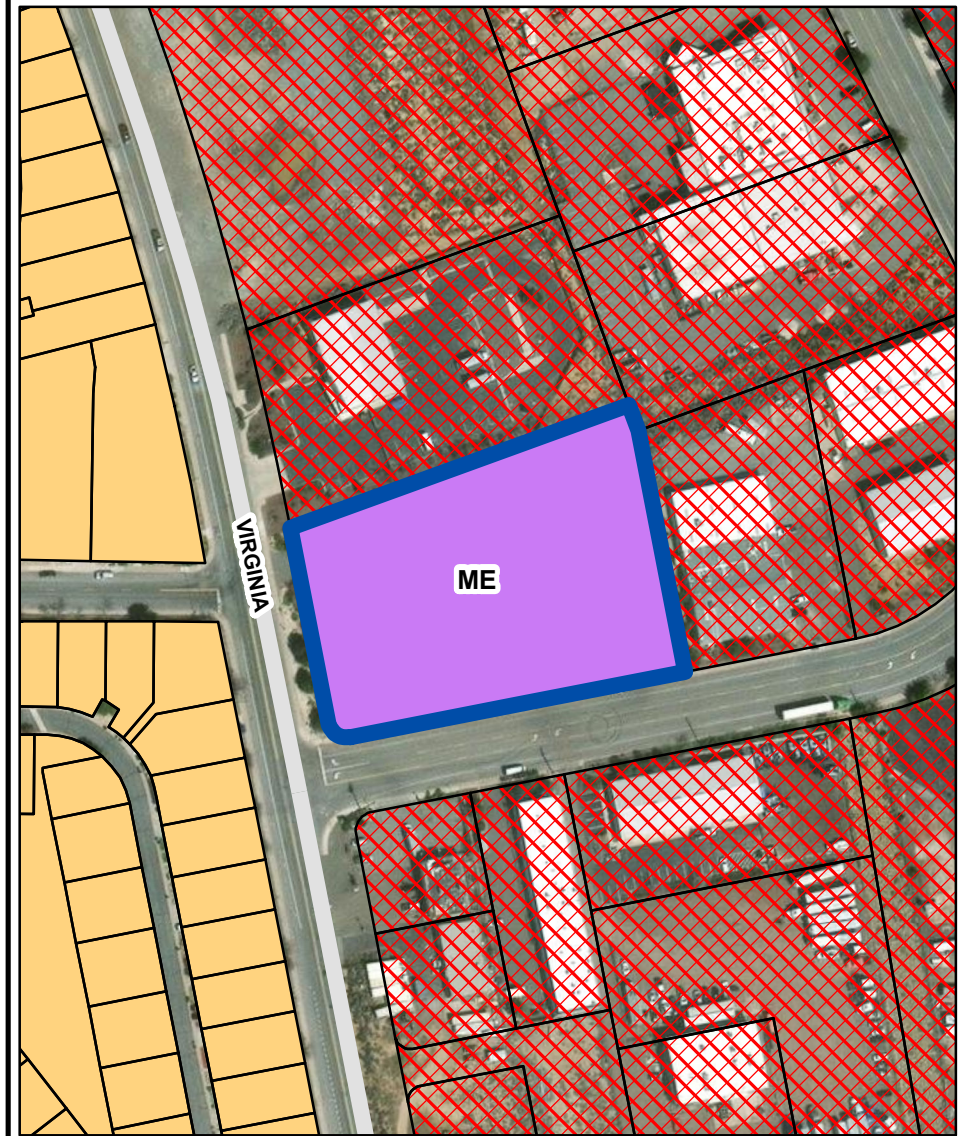


Zoning Designations



ME




MF-14

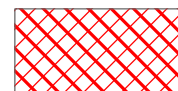

MS



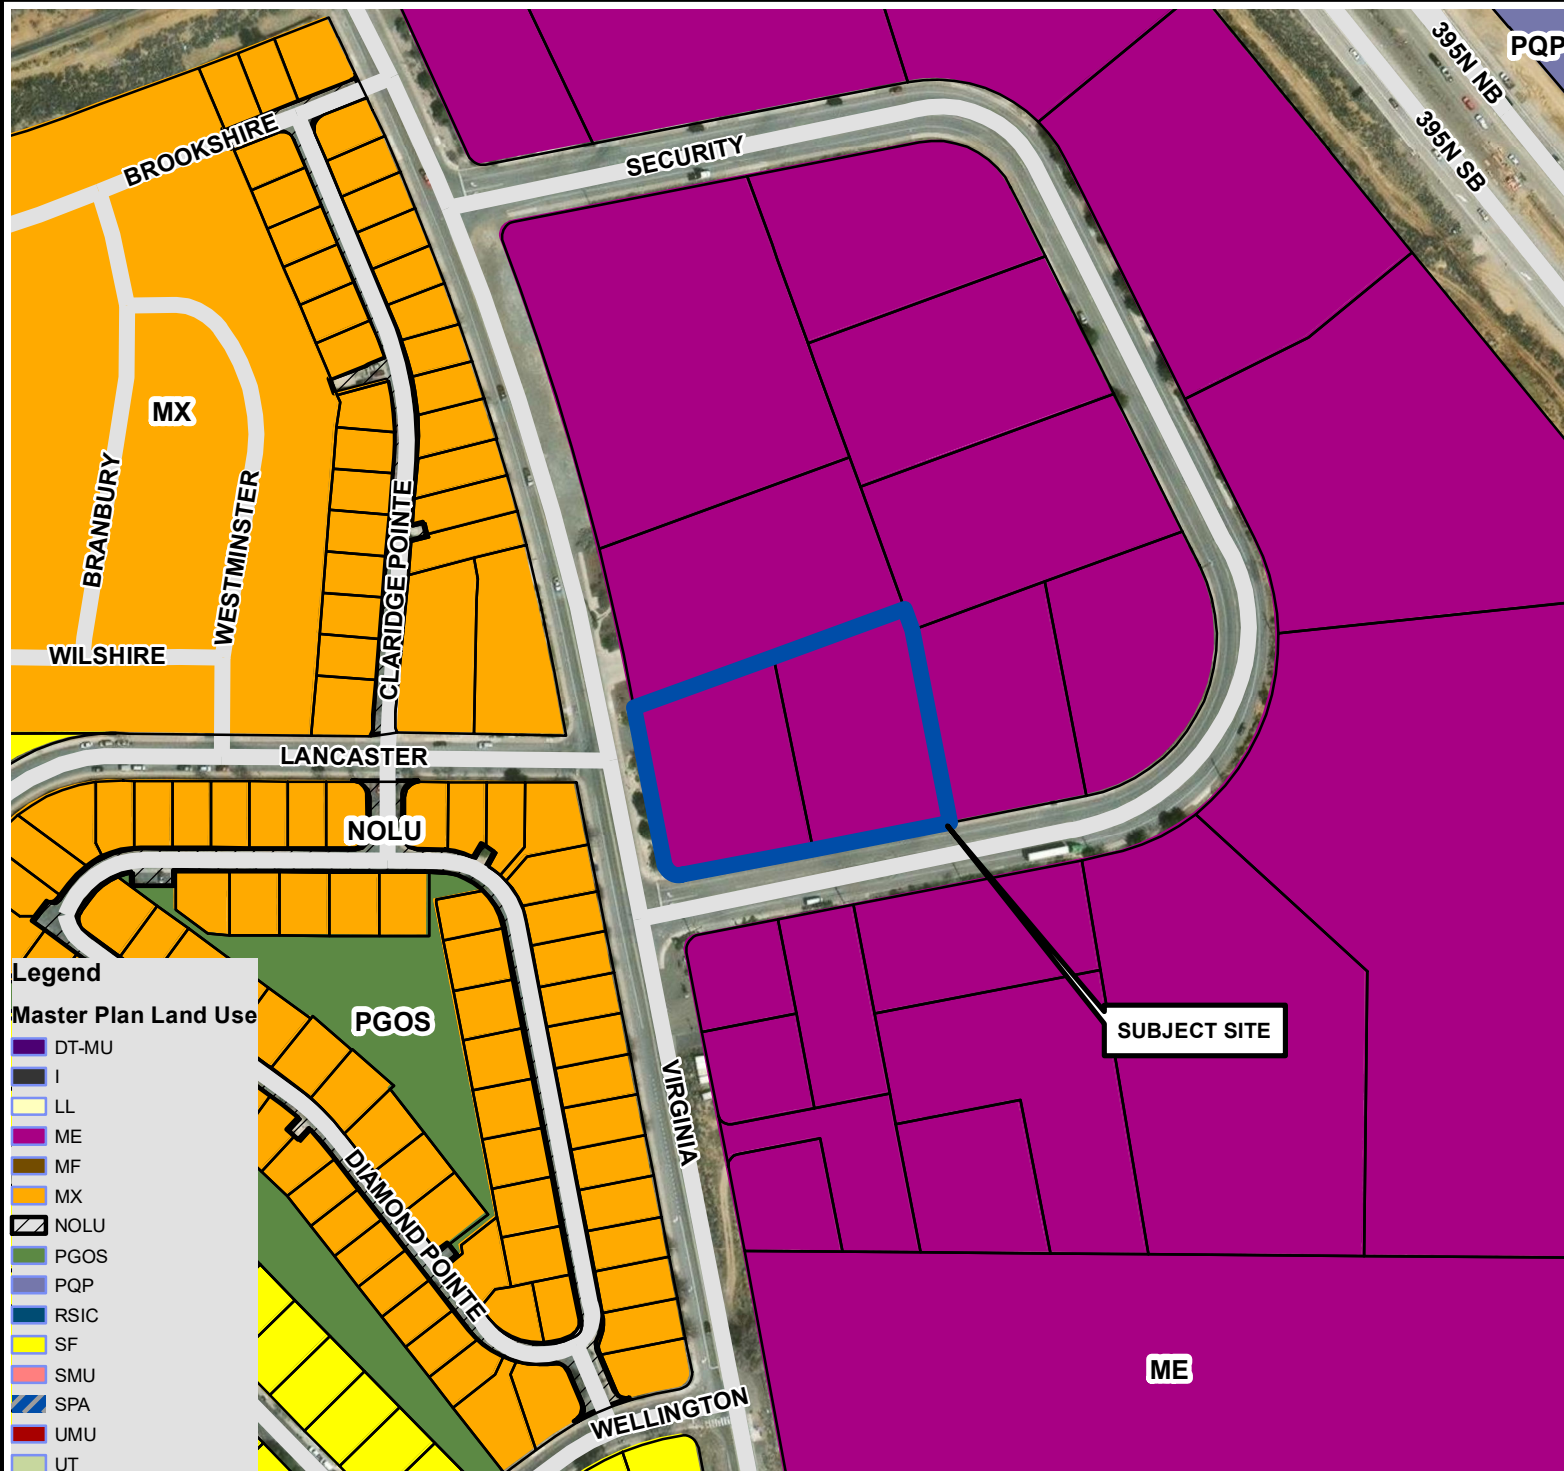


MASTER PLAN MAP

LDC25-00010

(Security Circle Yard
Zoning Map Amendment)

Subject Site ►

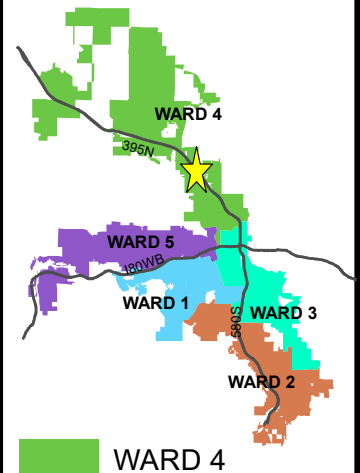

Development
Services
Department



The information heron
is approximate and
is intended for display
purposes only.

Date: September 2024
Scale: 1 inch = 250 feet