


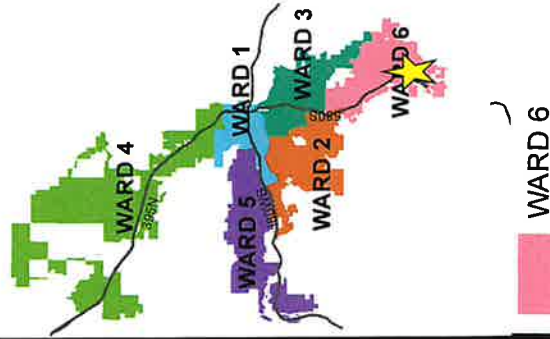
Exhibit A - Case Maps

AREA MAP

LDC25-00054

(Dave & Buster's CUP)

Subject Site ► 



Development
Services
Department




The information hereon
is approximate and
is intended for display
purposes only.
Date: May 2025
Scale: 1 inch = 400 feet




VICINITY MAP

LDC25-00054

(Dave & Buster's CUP)

Subject Site ► 

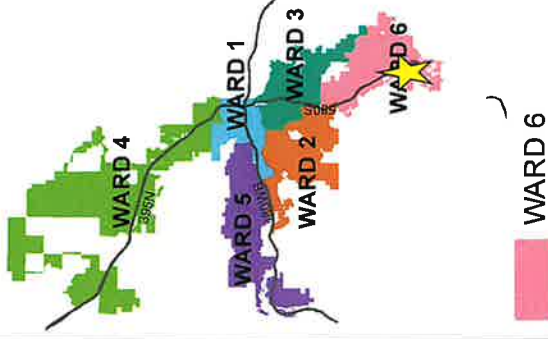

The information hereon is approximate and is intended for display purposes only.

Date: May 2025


Scale: 1 inch = 200 feet



ZONING MAP

LDC25-00054

(Dave & Buster's CUP)

Subject Site 

ZONING = MS

Zoning Designations

 PUD

 MS




Development
Services
Department



The information herein
is approximate and
is intended for display
purposes only.


DATE: May 2025
SCALE: 1 inch = 200 feet

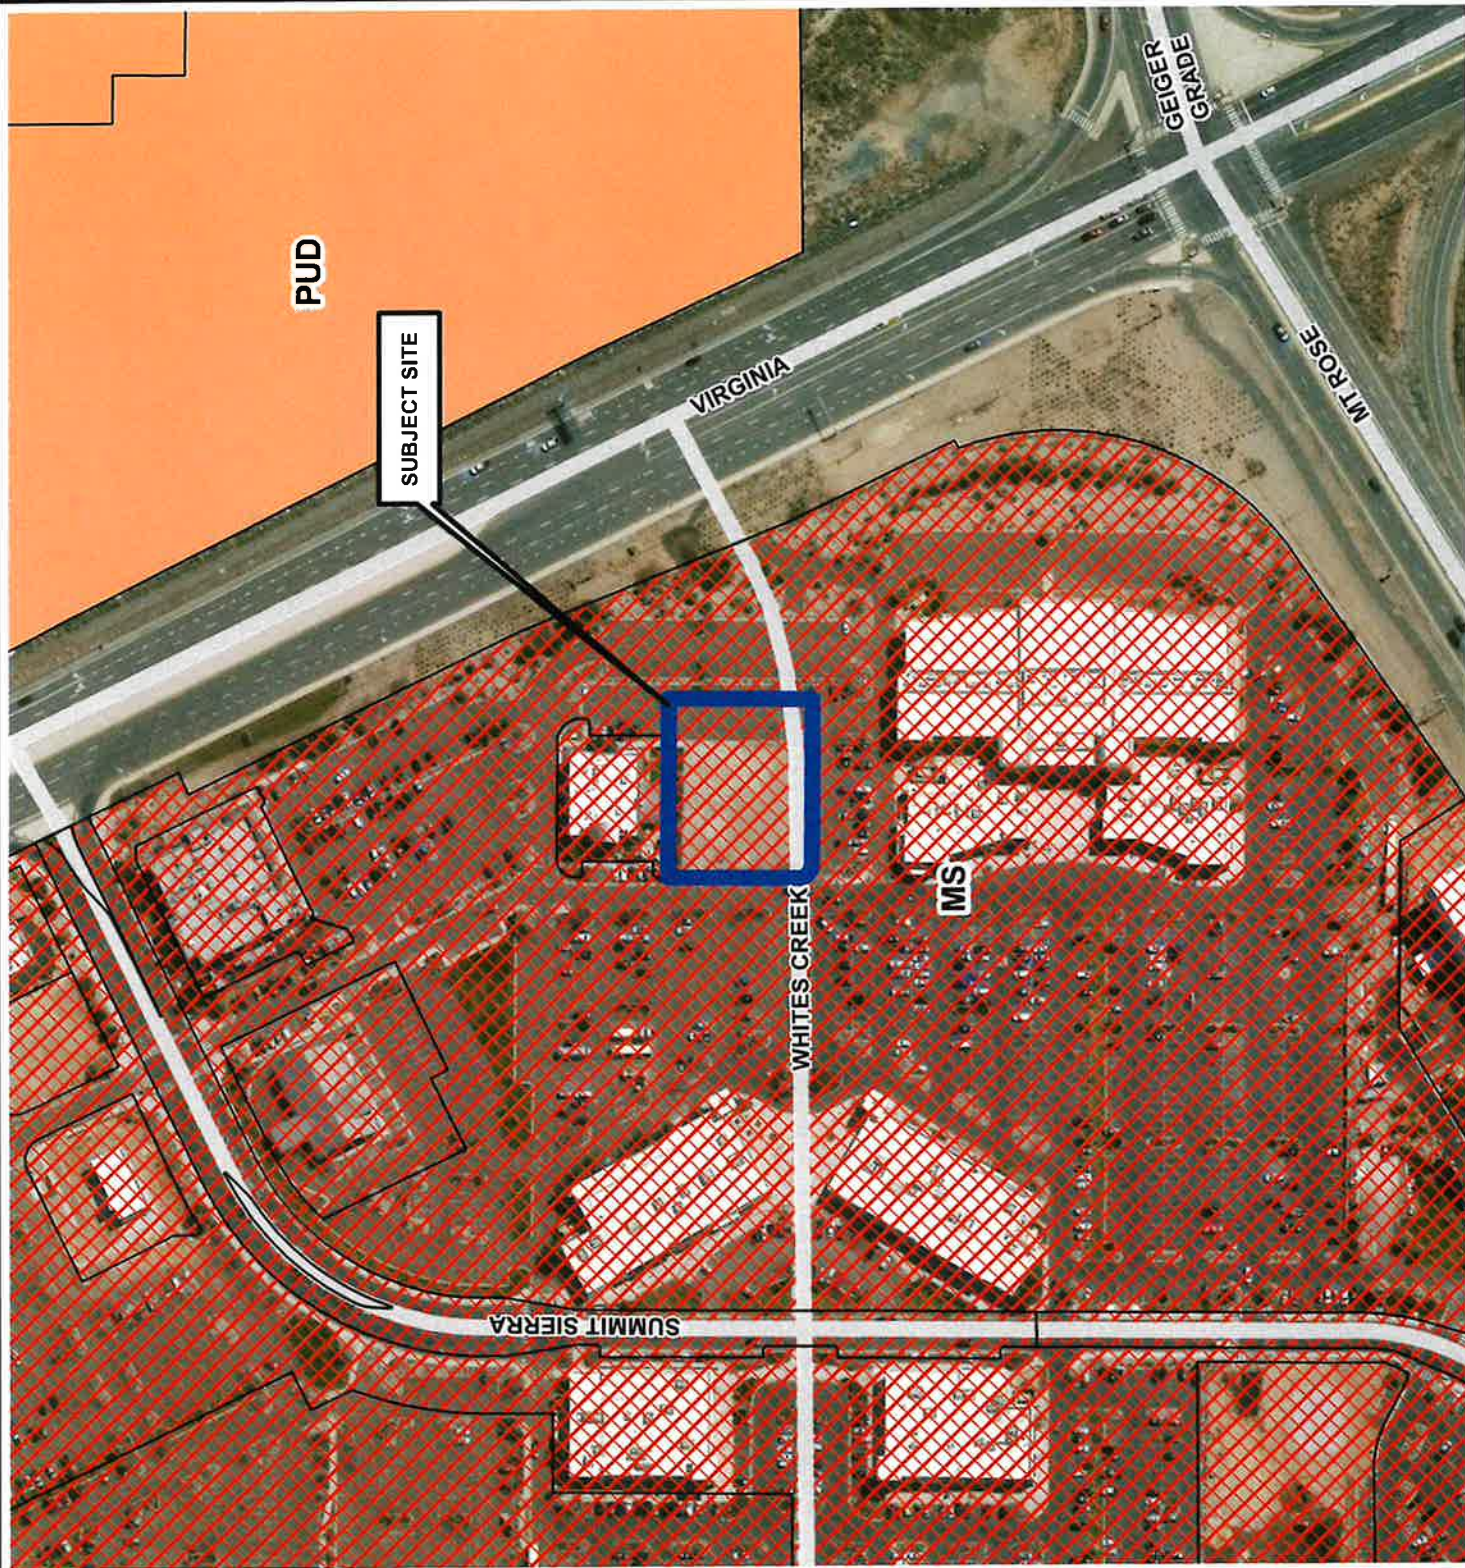


MASTER PLAN MAP

LDC25-00054

(Dave & Buster's CUP)

Subject Site ► 

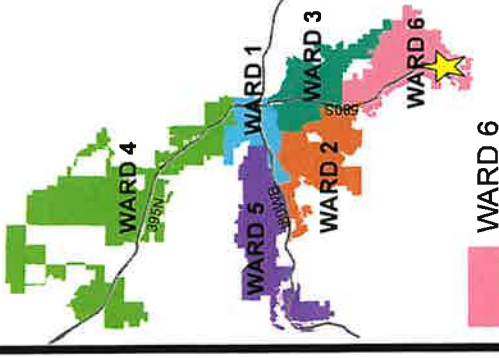

Development
Services
Department



The information herein
is approximate and
is intended for display
purposes only.

Date: May 2025
Scale: 1 inch = 200 feet

