
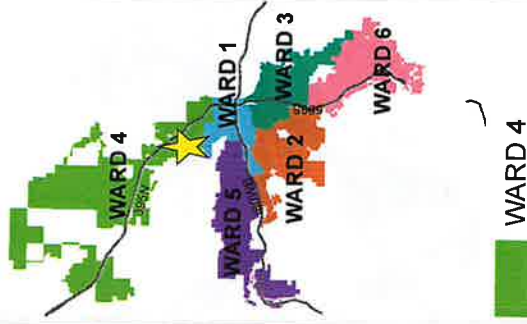


VICINITY MAP

LDC25-00036

(Martinez Landscaping
Storage Yard)

Subject Site ► 



The information herein
is approximate and
is intended for display
purposes only.
Date: January 2025
Scale: 1 inch = 300 feet



ZONING MAP

LDC25-00036

ZONING = MS

(Martinez Landscaping
Storage Yard)

Subject Site ►

Zoning Designations

SF-3

MS

PGOS




Development
Services
Department



The information herein
is approximate and
is intended for display
purposes only.


DATE: January 2025
SCALE: 1 inch = 300 feet

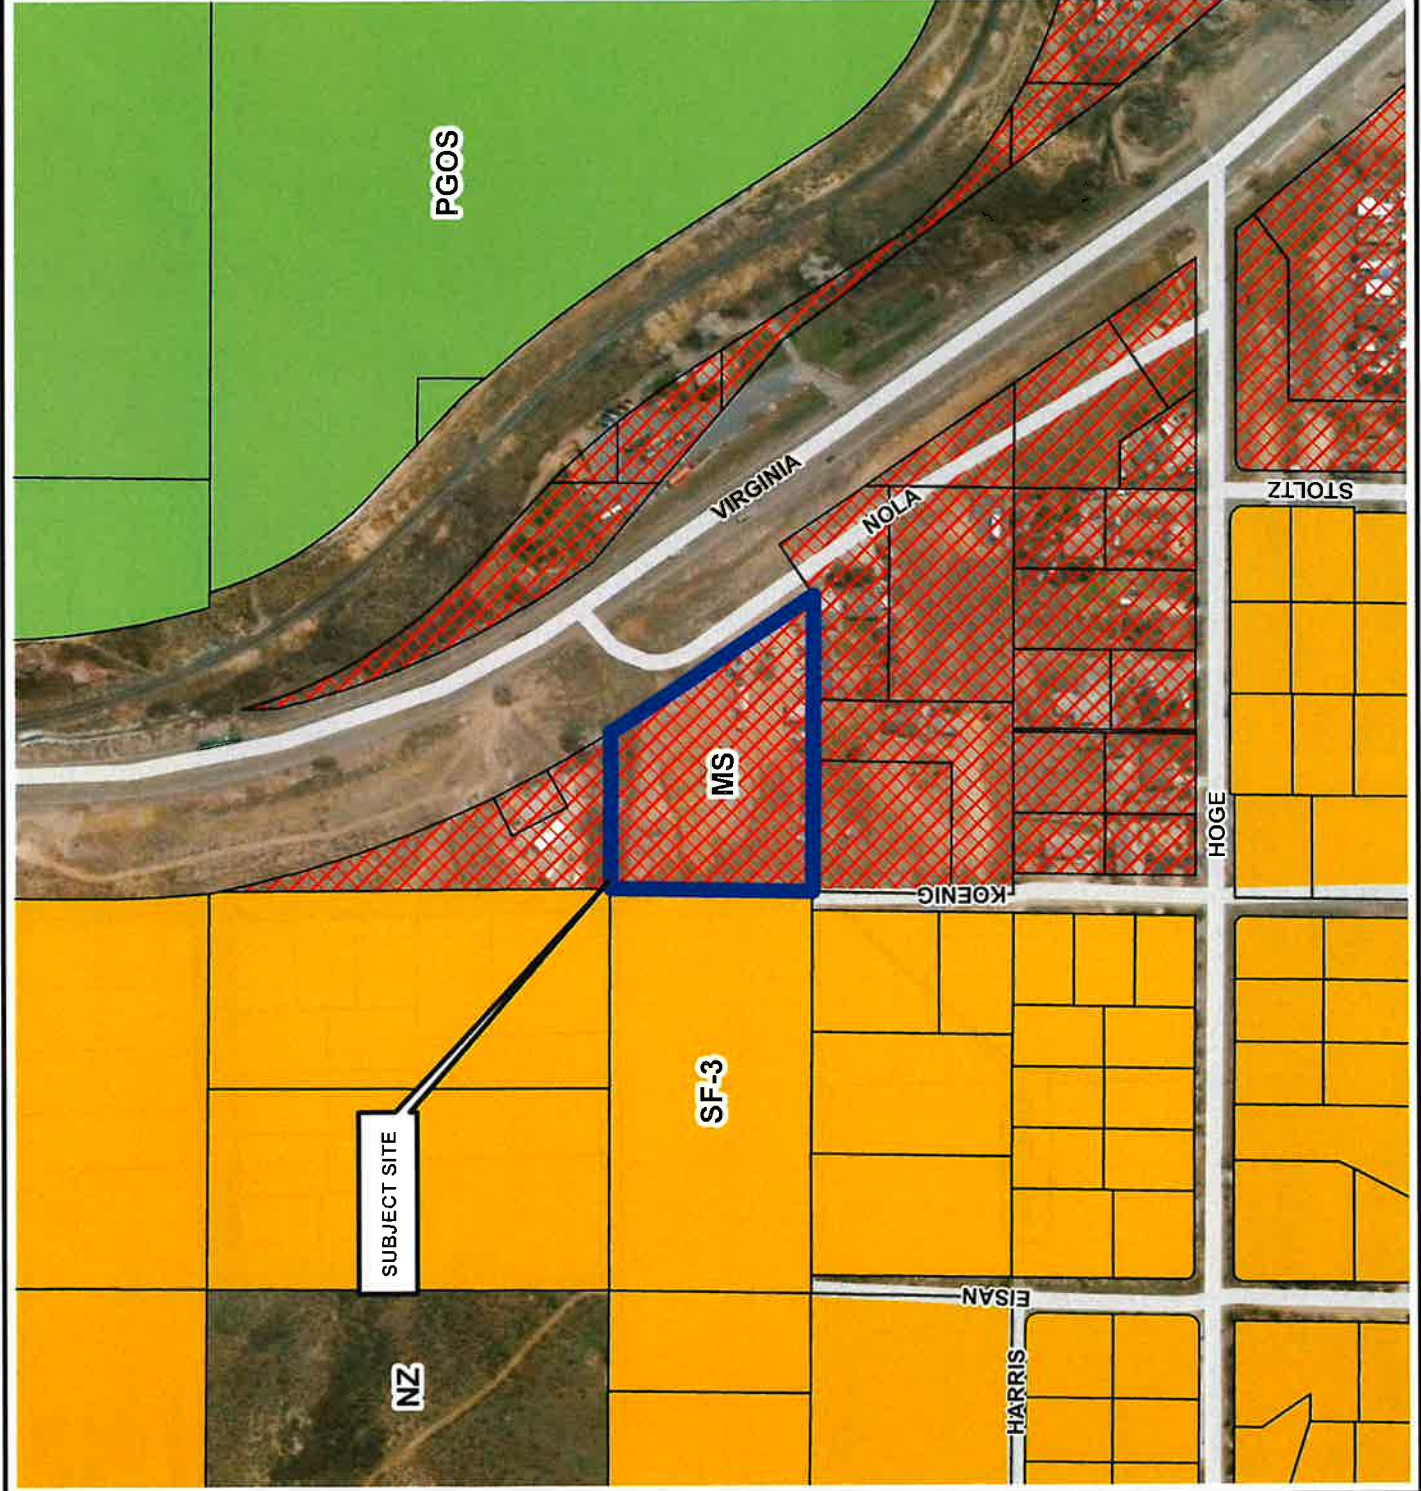


MASTER PLAN MAP

LDC25-00036

(Martinez Landscaping
Storage Yard)

Subject Site ► 

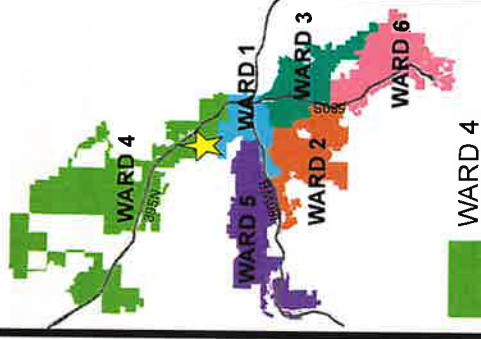

Development
Services
Department



The information hereon
is approximate and
is intended for display
purposes only.

Date: January 2025

Scale: 1 inch = 300 feet



Legend Master Plan Land Use

- DT-MU
- I
- LL
- ME
- MF
- MX
- NOLU
- PGOS
- PQP
- RSIC
- SF
- SMU
- SPA
- UMU
- UT