



REUSE OF DRAWINGS

JUB SHALL RETAIN ALL COMMON LAW, STATUTORY, COPYRIGHT AND OTHER RIGHTS IN THIS DRAWING. NO PART OF THIS DRAWING SHALL BE REPRODUCED OR TRANSMITTED IN ANY FORM OR BY ANY MEANS, ELECTRONIC OR MECHANICAL, INCLUDING PHOTOCOPYING, RECORDING, OR BY ANY INFORMATION STORAGE AND RETRIEVAL SYSTEM, WITHOUT THE WRITTEN CONSENT OF JUB. ANY REUSE WITHOUT WRITTEN CONSENT BY JUB WILL BE AT CLIENT'S SOLE RISK AND WITHOUT LIABILITY OR LEGAL EXPOSURE TO JUB.

NO.	DESCRIPTION	BY	DATE

CONSTRUCTION NOTES				
NO.	IMPROVEMENT	UNIT	QTY.	PER DETAIL
1	REMOVE AND INSTALL NEVADA 4-WIRE FENCE PANEL	LF	4,600	1/C-504
2N	INSTALL NDOT CATTLE GUARD INTO ASPHALT PAVEMENT	EA	-	FC-25A-FC-25D
2A	INSTALL PRE CAST CATTLE GUARD INTO ASPHALT PAVEMENT	EA	1	1/C-503
2B	INSTALL 2T CATTLE GUARD INTO GRAVEL ROAD	EA	1	1/C-503
3	INSTALL PED GATE	EA	2	1/C-502
4	INSTALL NDOT 4-STRAND FENCE	LF	-	1/C-501
5	12" CMP CULVERT	LF	-	3/C-502
6	INSTALL SIGN	EA	-	WNV14-1
9	FLOODWAY FENCE	LF	50	
10	INSTALL PANEL GATE	EA	2	

EXISTING CONDITIONS			
NO.	IMPROVEMENT	UNIT	QTY.
A	EXISTING FENCE	LF	7,155

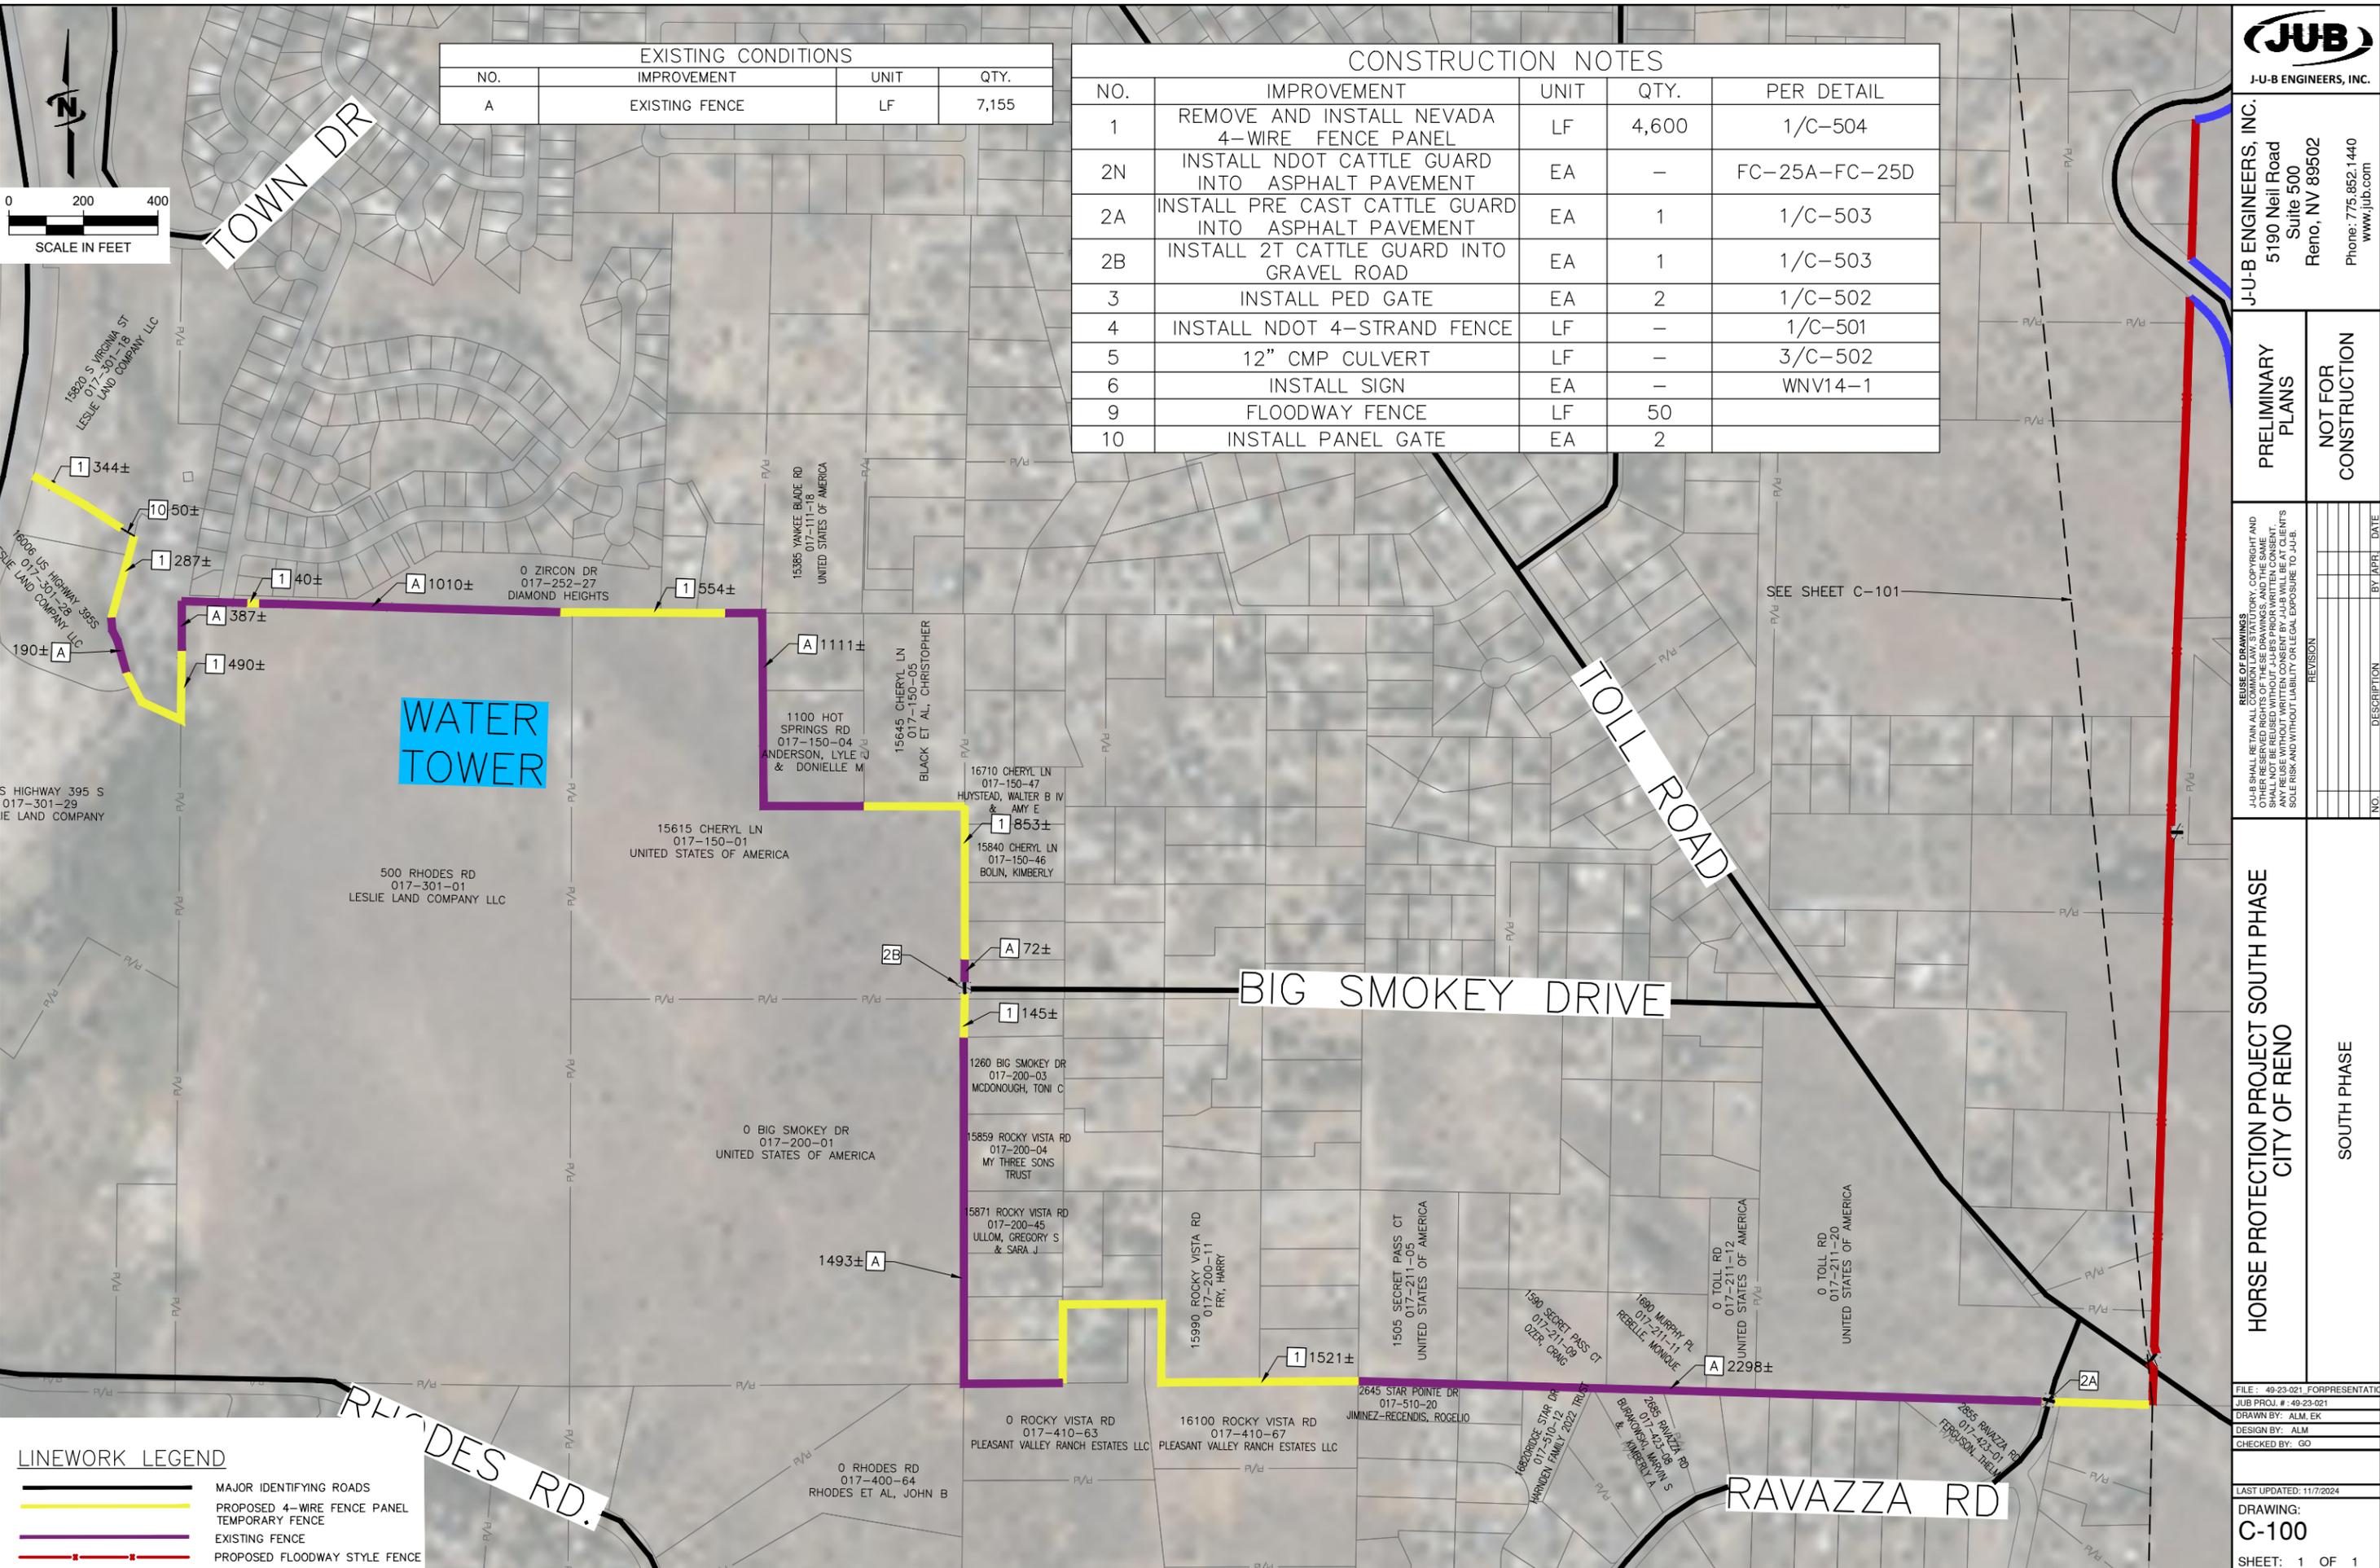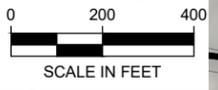

LINWORK LEGEND

	MAJOR IDENTIFYING ROADS
	PROPOSED 4-WIRE FENCE PANEL
	TEMPORARY FENCE
	EXISTING FENCE
	PROPOSED FLOODWAY STYLE FENCE

Plot Date: 11/7/2024 9:55 AM Plotted By: Dawn Myers
 Date Created: 11/7/2024 JUB: C:\CENTRAL\Clients\RENO\City of Reno\City of Reno\Projects\49-23-021_HORSE PROTECTION PROJECT\Drawings\49-23-021_FOR PRESENTATION.DWG