


AREA MAP

ABN23-00001

(Nevada Cares Campus
Abandonment)

Subject Site ► 

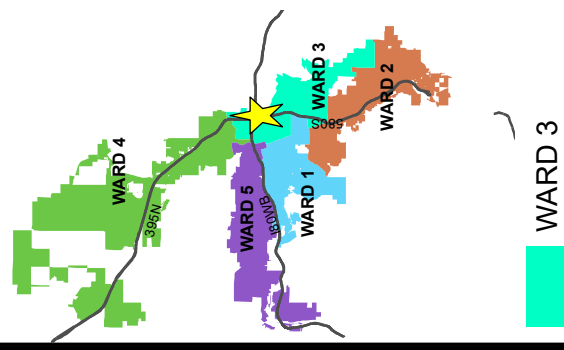

Development
Services
Department




The information herein
is approximate and
is intended for display
purposes only.
Date: December 2022
Scale: 1 inch = 400 feet




VICINITY MAP

ABN23-00001

(Nevada Cares Campus
Abandonment)

Subject Site ► 

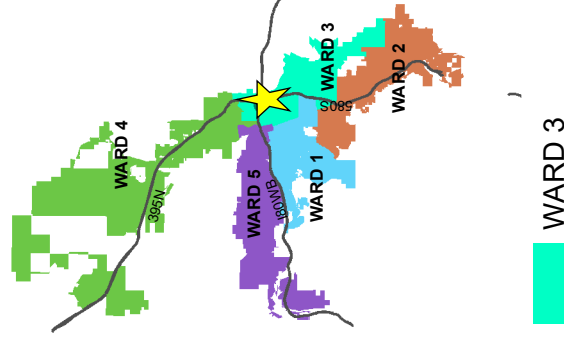

Development
Services
Department

The information herein
is approximate and
is intended for display
purposes only.

Date: December 2022
Scale: 1 inch = 220 feet



ZONING MAP

ABN23-00001

(Nevada Cares Campus
Abandonment)

ZONING = None

Subject Site ▶



Zoning Designations



MF-30



MU



PF



Development
Services
Department



The information herein
is approximate and
is intended for display
purposes only.


DATE: December 2022
SCALE: 1 inch = 220 feet




MASTER PLAN MAP

ABN23-00001

(Nevada Cares Campus
Abandonment)

Subject Site ► 

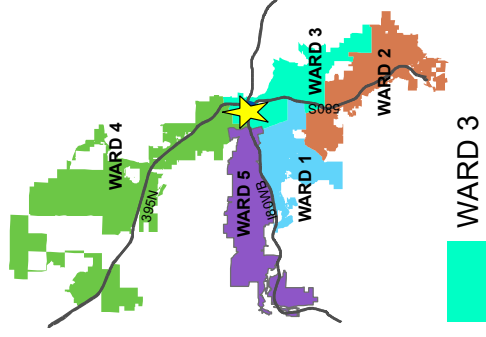


Development
Services
Department



The information herein
is approximate and
is intended for display
purposes only.

Date: December 2022
Scale: 1 inch = 220 feet

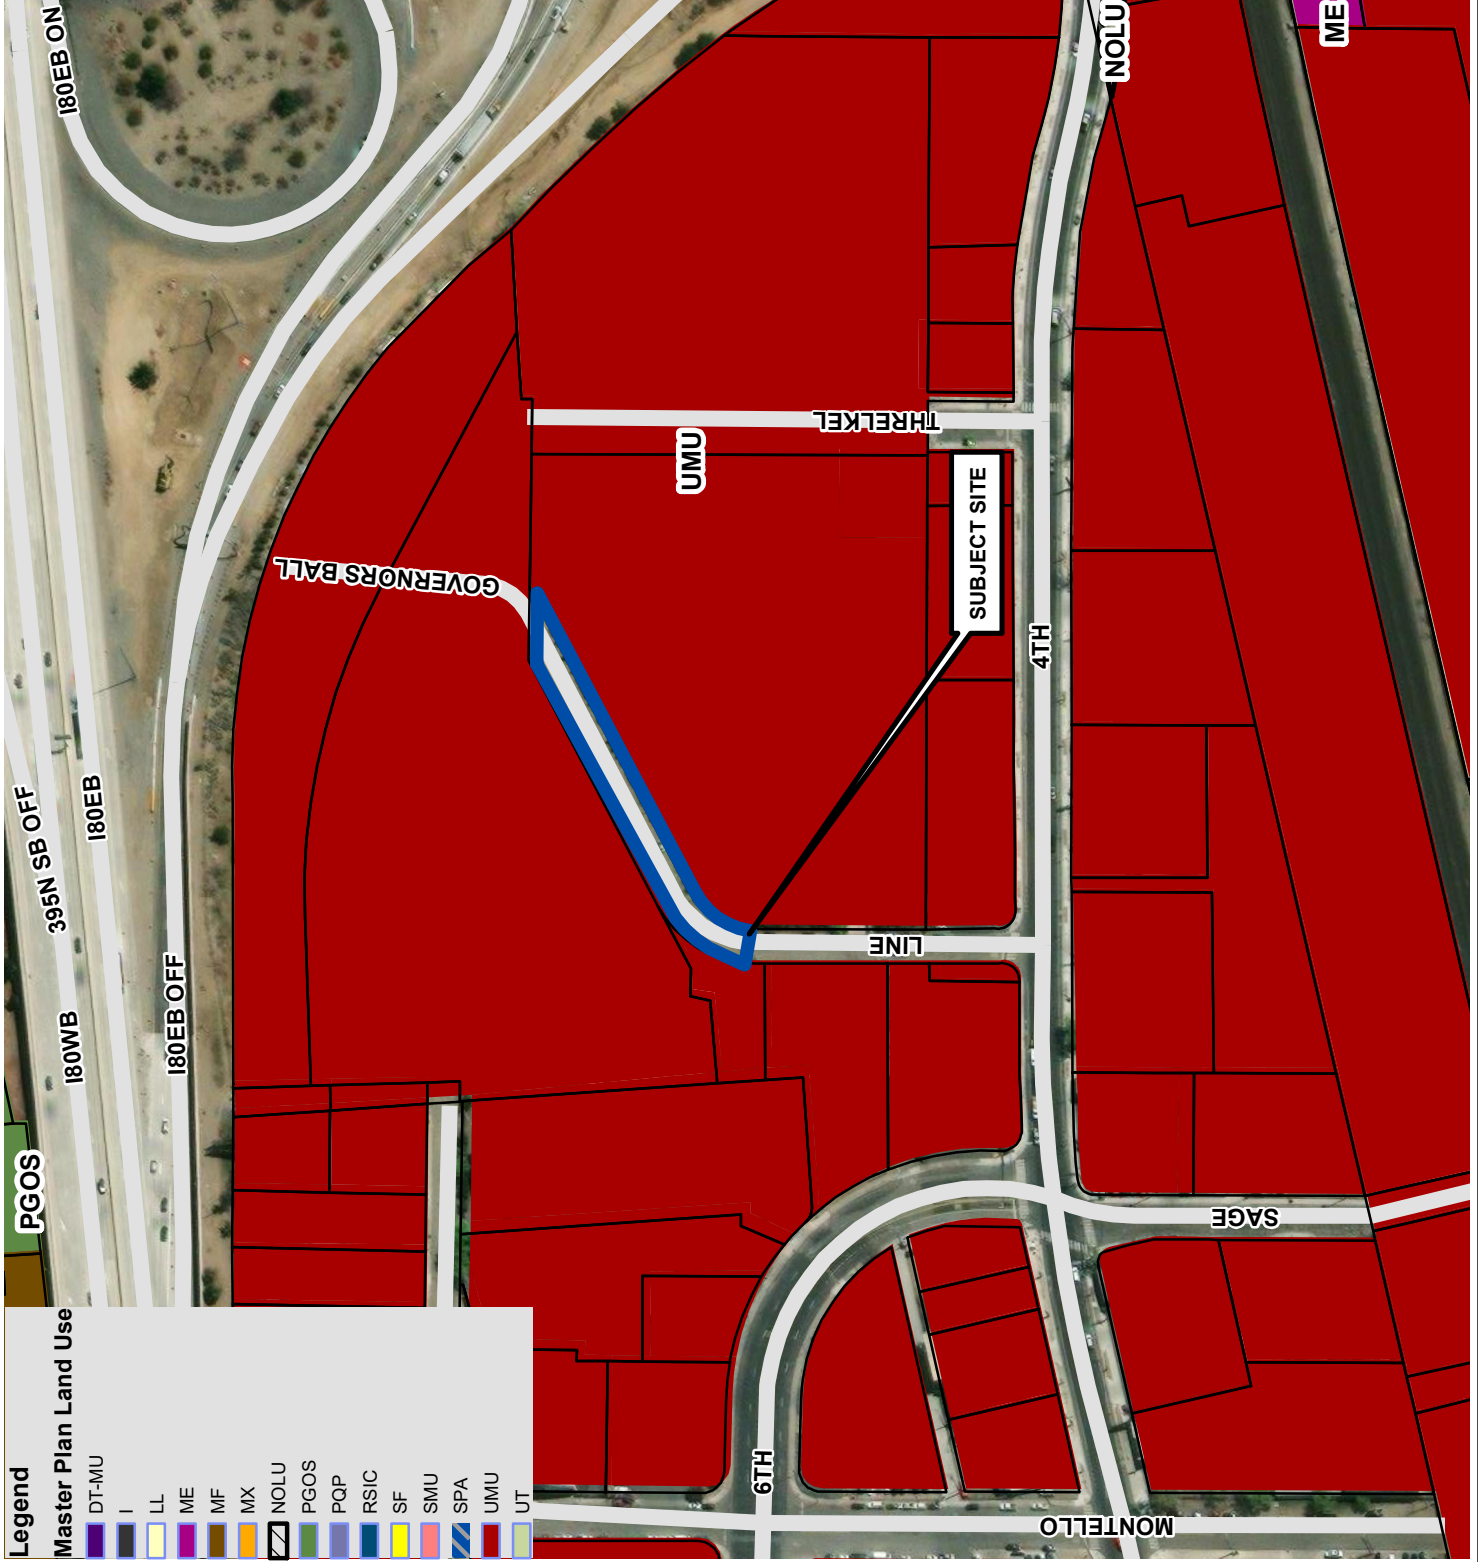

Legend

Master Plan Land Use

	DT-MU
	I
	LL
	ME
	MF
	MX
	NOLU
	PGP
	RSIC
	SF
	SMU
	SPA
	UMU
	UT