
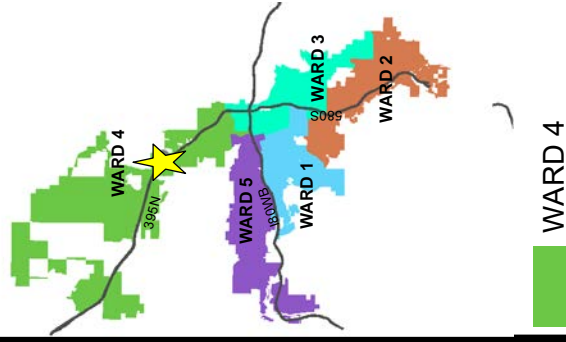


AREA MAP

LDC23-00018

(Aspire at North Hills)

Subject Site ► 



Development
Services
Department

EXHIBIT A


The information hereon is approximate and is intended for display purposes only.
Date: October 2022
Scale: 1 inch = 650 ft




MASTER PLAN MAP

LDC23-00018

(Aspire at North Hills)

Subject Site ► 

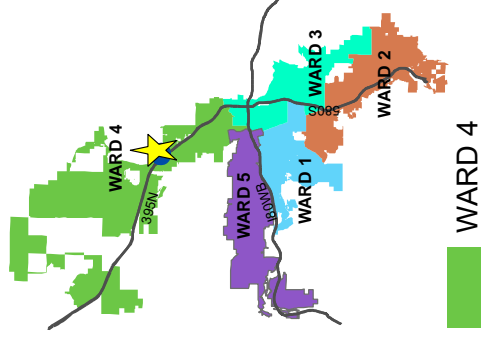


Development
Services
Department



The information herein is approximate and is intended for display purposes only.

Date: October 2022

Scale: 1 inch = 350 feet

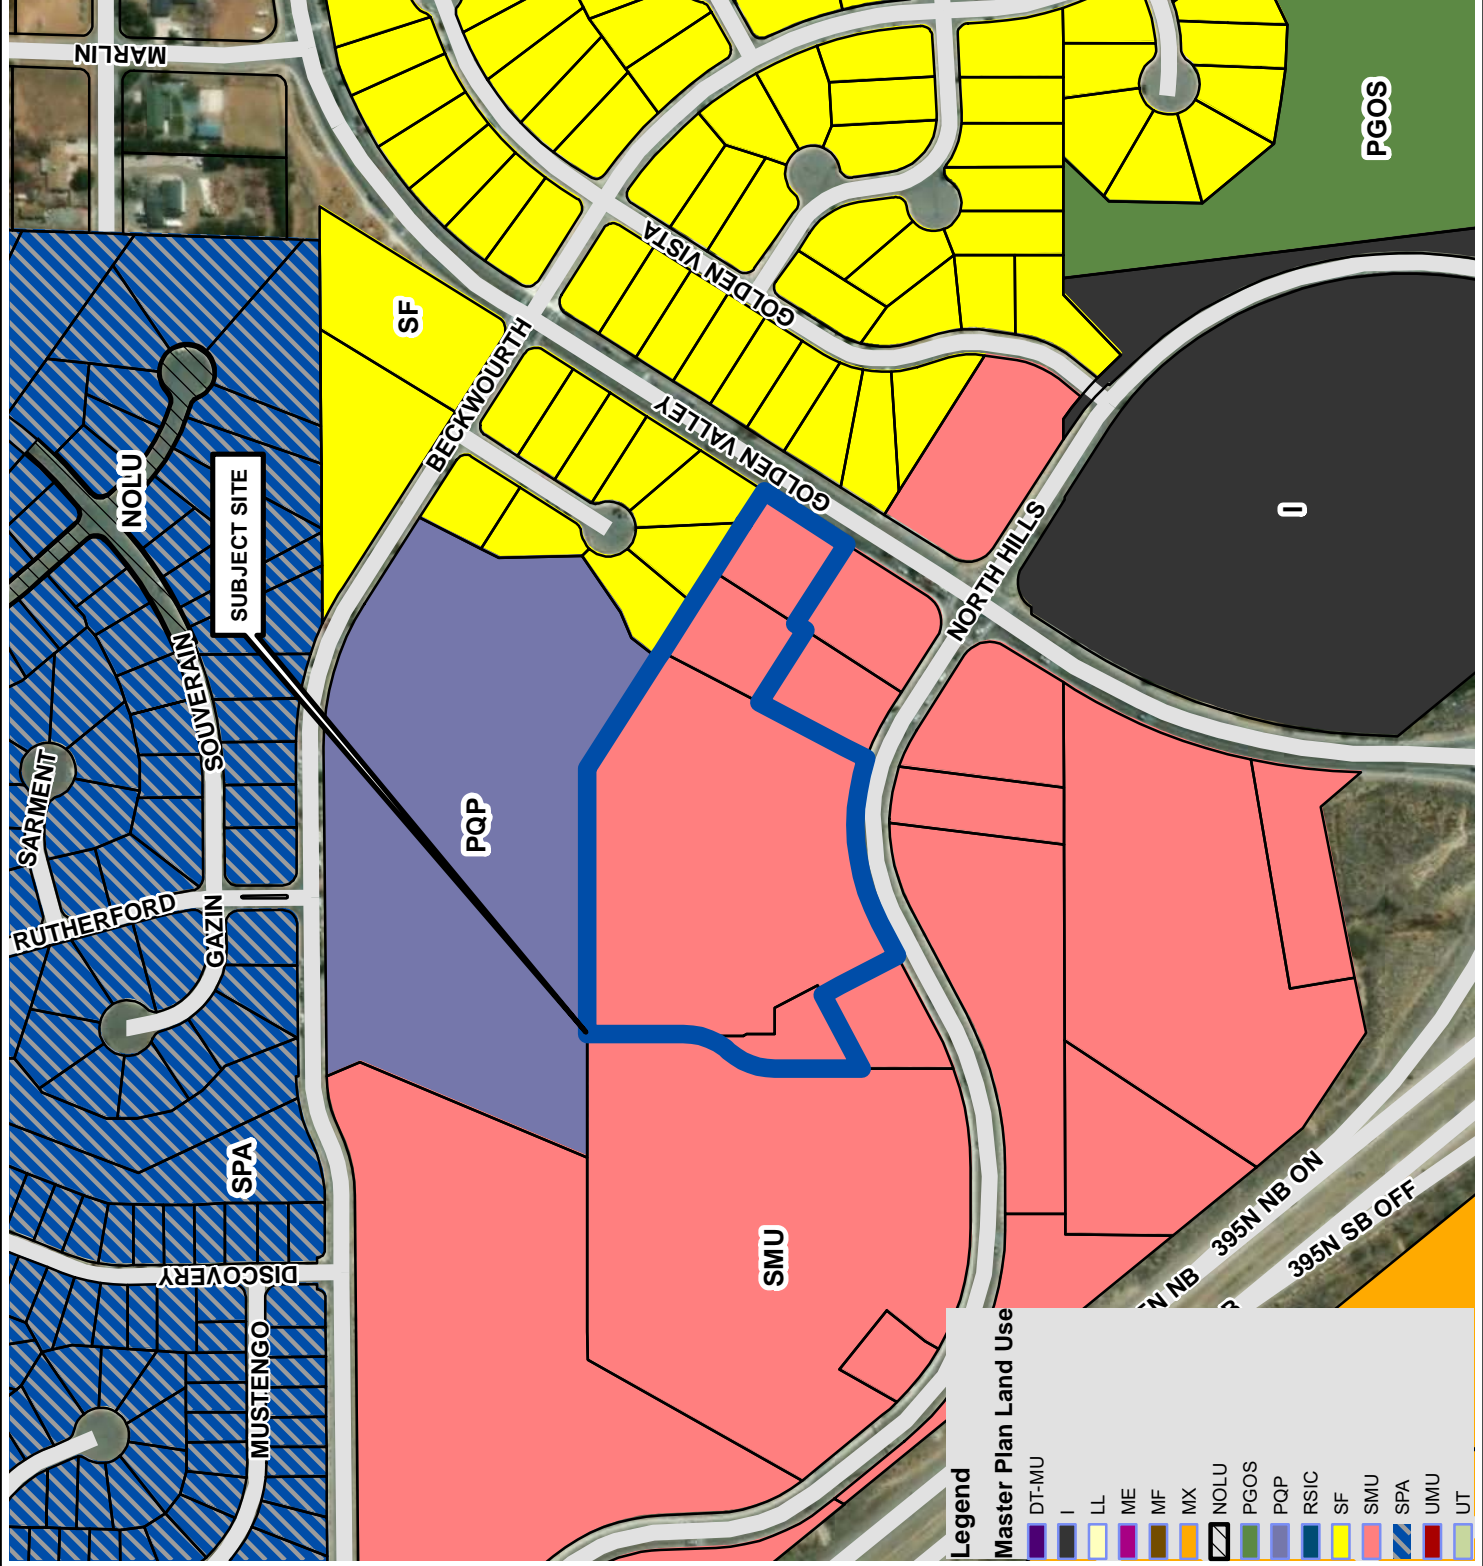

Legend


Master Plan Land Use


DT-MU	I	LL	ME	MF	MX	NOLU	PGOS	PQP	RSIC	SF	SMU	SPA	UMU	UT
-------	---	----	----	----	----	------	------	-----	------	----	-----	-----	-----	----

VICINITY MAP

LDC23-00018

(Aspire at North Hills)

Subject Site ► 

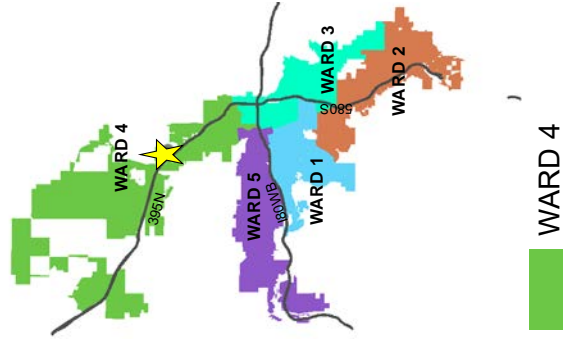

The information herein is approximate and is intended for display purposes only.

Date: October 2022
Scale: 1 inch = 350 feet



ZONING MAP

LDC23-00018

(Aspire at North Hills)

ZONING = GC

Subject Site ►



Zoning Designations



SF-3



MS



NC



GC



PF



SPD



Development
Services
Department

The information herein
is approximate and
is intended for display
purposes only.

DATE: October 2022
SCALE: 1 inch = 350 feet

