
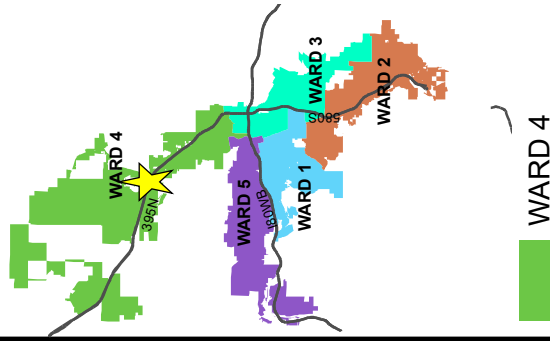


# AREA MAP

LDC23-00052

(Panda Express  
Variance)

Subject Site ► 



Development  
Services  
Department

The information herein  
is approximate and  
is intended for display  
purposes only.

Date: April 2023

Scale: 1 inch = 700 feet



## EXHIBIT A






# ZONING MAP


LDC23-00052

(Panda Express  
Variance)

ZONING = GC

Subject Site ► 


## Zoning Designations

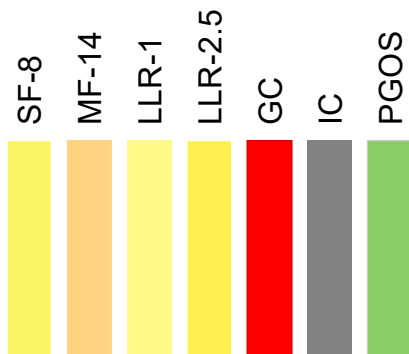

Development  
Services  
Department

The information herein  
is approximate and  
is intended for display  
purposes only.


DATE: April 2023  
SCALE: 1 inch = 350 feet

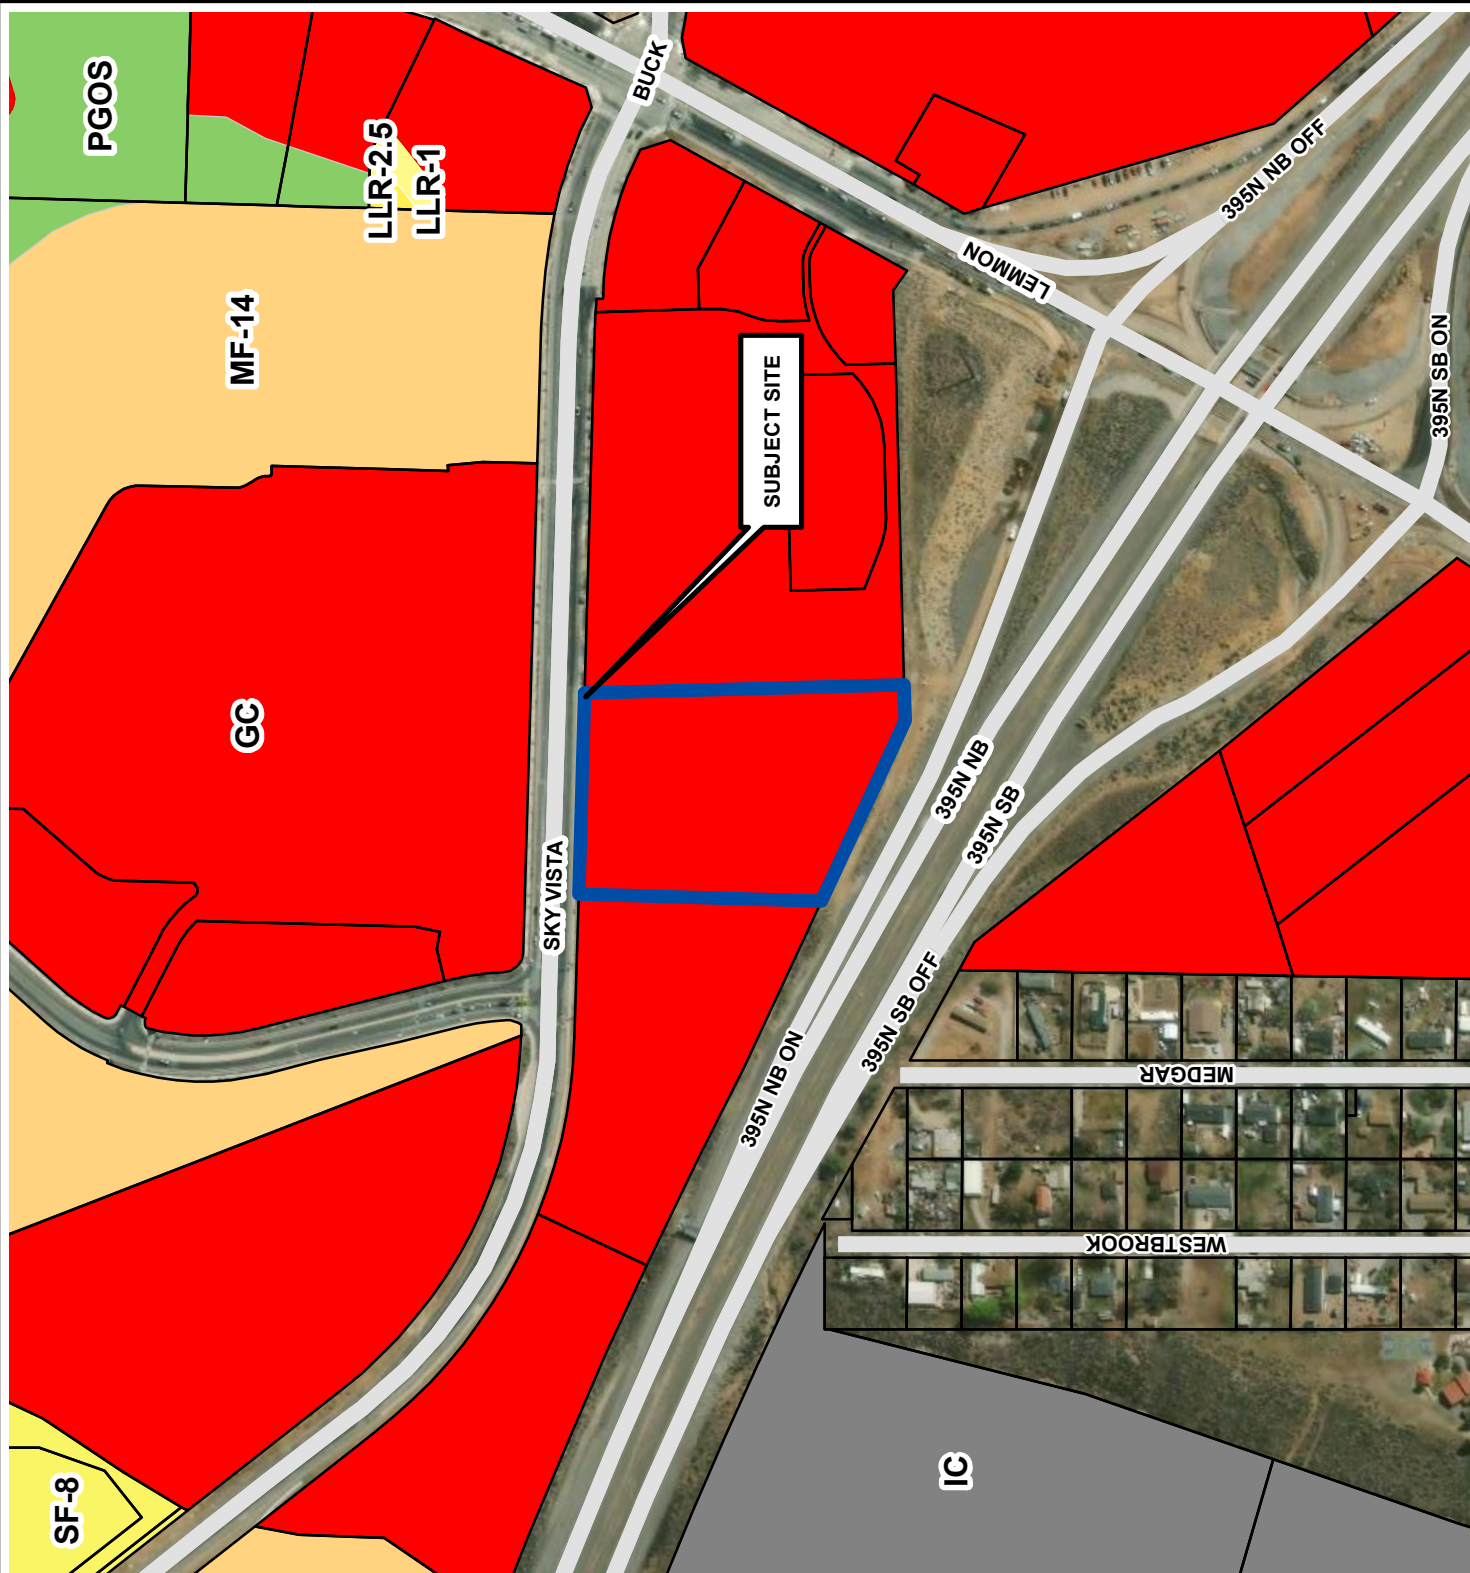


# MASTER PLAN MAP

LDC23-00052

(Panda Express  
Variance)

Subject Site ► 

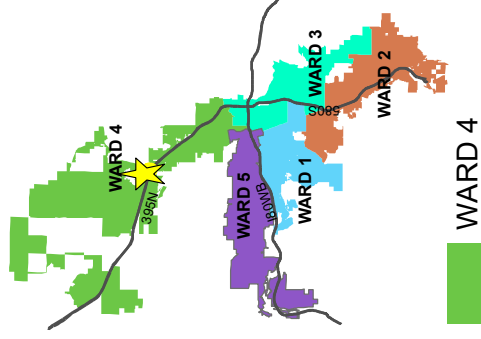

Development  
Services  
Department



The information heron  
is approximate and  
is intended for display  
purposes only.

Date: April 2023  
Scale: 1 inch = 350 feet

