


EXHIBIT A
EXISTING (FUTURE) SITE PLAN

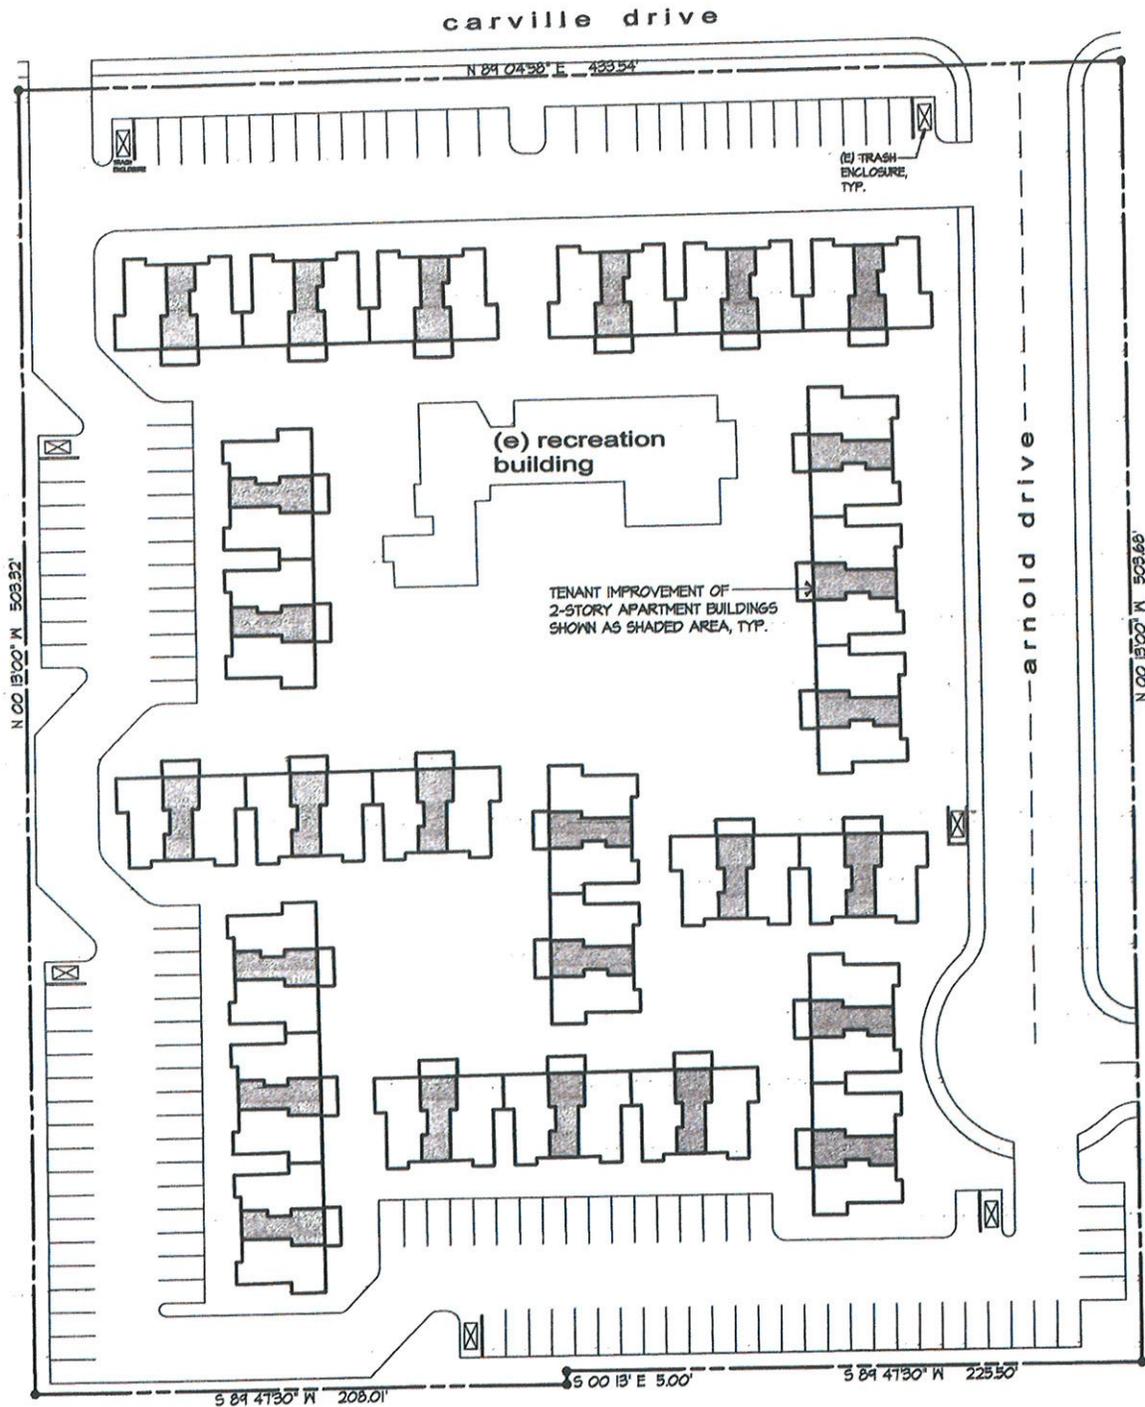

site plan 
sc: 1" = 40'-0"
a.p.n. 008-084-37