


AREA MAP

ABN23-00002

(Carson Lane
Abandonment)

Subject Site ▶ 

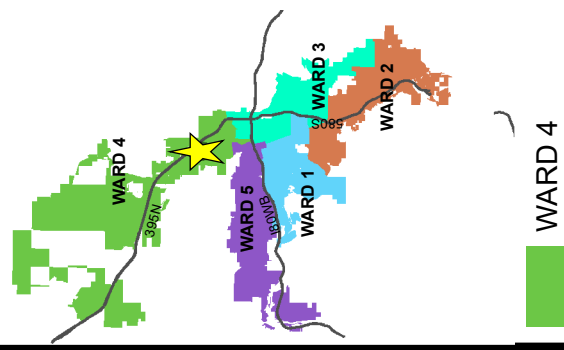


The information herein is approximate and is intended for display purposes only.
Date: February 2023
Scale: 1 inch = 400 feet




VICINITY MAP

ABN23-00002

(Carson Lane
Abandonment)

Subject Site ► 

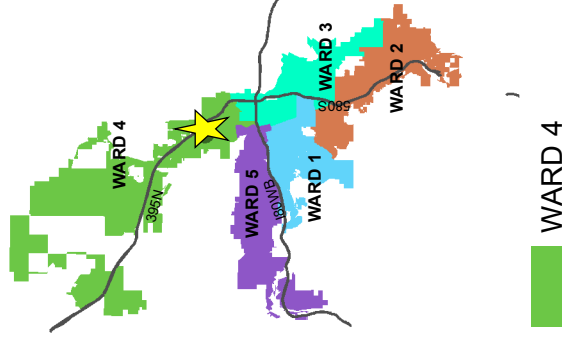

Development
Services
Department



The information herein
is approximate and
is intended for display
purposes only.

Date: February 2023


Scale: 1 inch = 100 feet




MASTER PLAN MAP

ABN23-00002

(Carson Lane
Abandonment)

Subject Site ► 

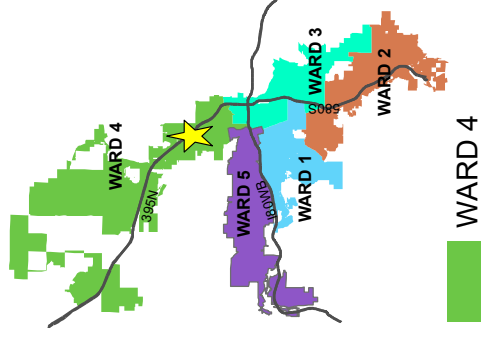


Development
Services
Department



The information hereon
is approximate and
is intended for display
purposes only.

Date: February 2023

Scale: 1 inch = 100 feet

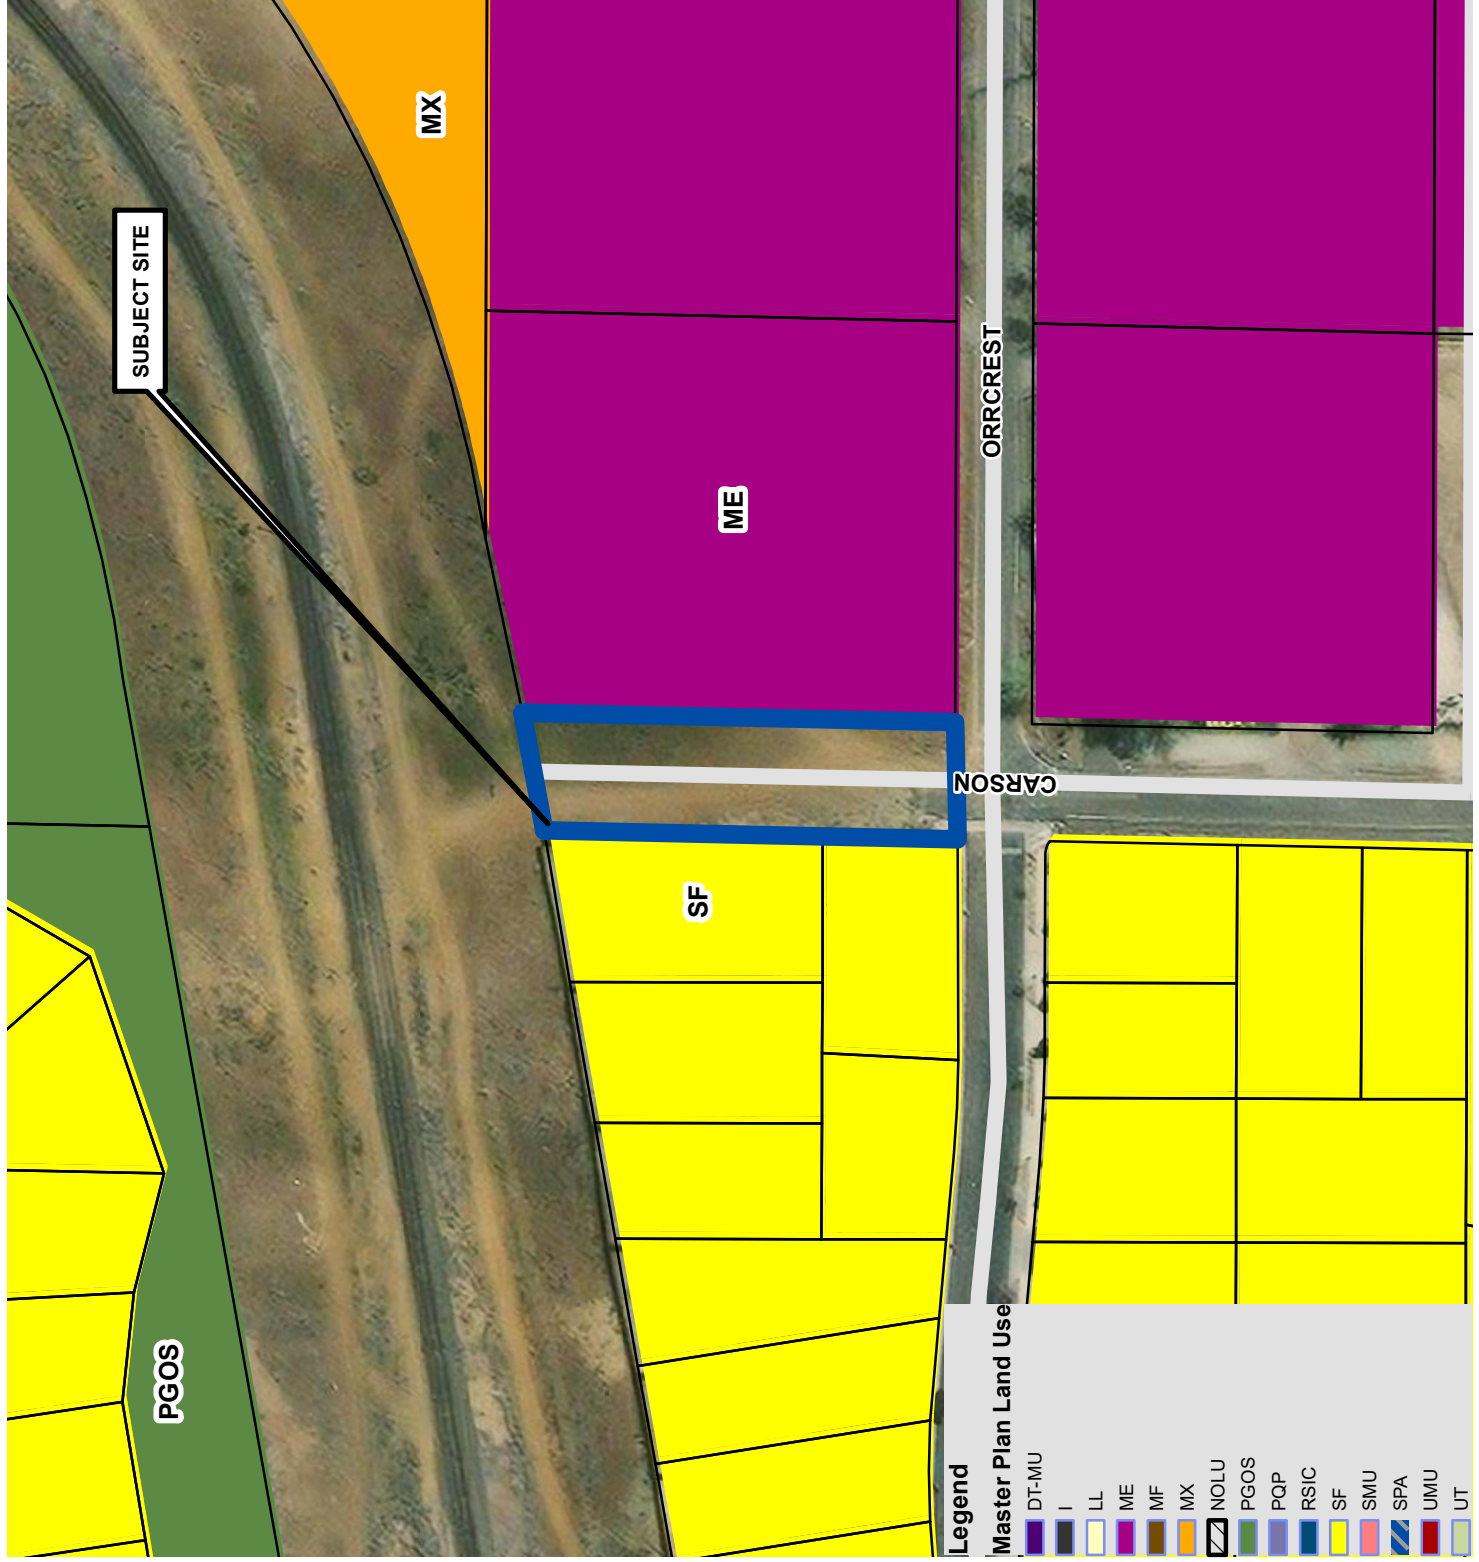

Legend


Master Plan Land Use

	DT-MU		I		LL		ME		MF		MX		NOLU		PGOS		PQP		RSIC		SF		SMU		SPA		UMU		UT
--	-------	--	---	--	----	--	----	--	----	--	----	--	------	--	------	--	-----	--	------	--	----	--	-----	--	-----	--	-----	--	----




 


ZONING MAP

ABN23-00002

(Carson Lane
Abandonment)

Subject Site ► 

Zoning Designations

	SF-3
	SF-5
	SF-8
	LLR-1
	I
	PGOS



Development
Services
Department



The information herein
is approximate and
is intended for display
purposes only.

DATE: February 2023
SCALE: 1 inch = 100 feet

