


# AREA MAP

LDC23-00061

(550 Orrcrest)

Subject Site ▶ 

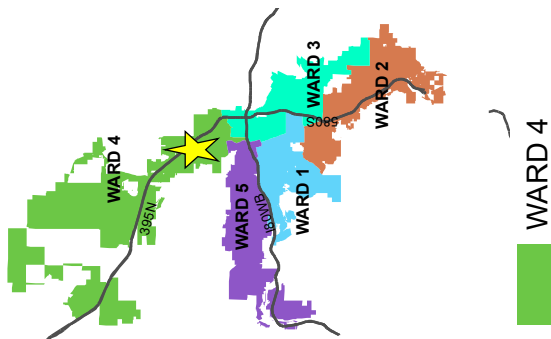

Development  
Services  
Department



The information herein  
is approximate and  
is intended for display  
purposes only.

Date: June 2023


Scale: 1 inch = 300 feet




# VICINITY MAP


LDC23-00061

(550 Orrcrest)

Subject Site ► 

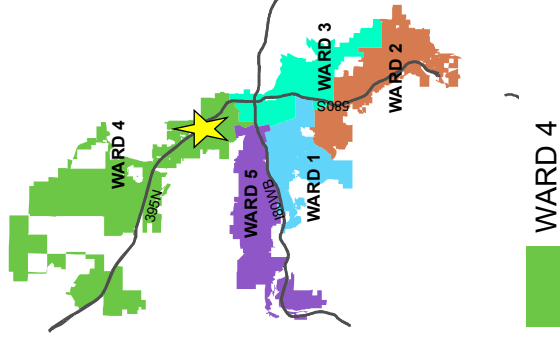

Development  
Services  
Department

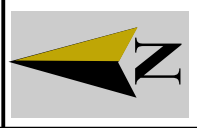

The information herein is approximate and is intended for display purposes only.  
Date: June 2023  
Scale: 1 inch = 150 feet




# ZONING MAP






LDC23-00061

(550 Orrcrest)

ZONING = LLR-1

Subject Site ► 

## Zoning Designations

	SF-3
	SF-8
	LLR-1
	I
	PGOS




Development  
Services  
Department

The information herein  
is approximate and  
is intended for display  
purposes only.

DATE: June 2023

SCALE: 1 inch = 150 feet

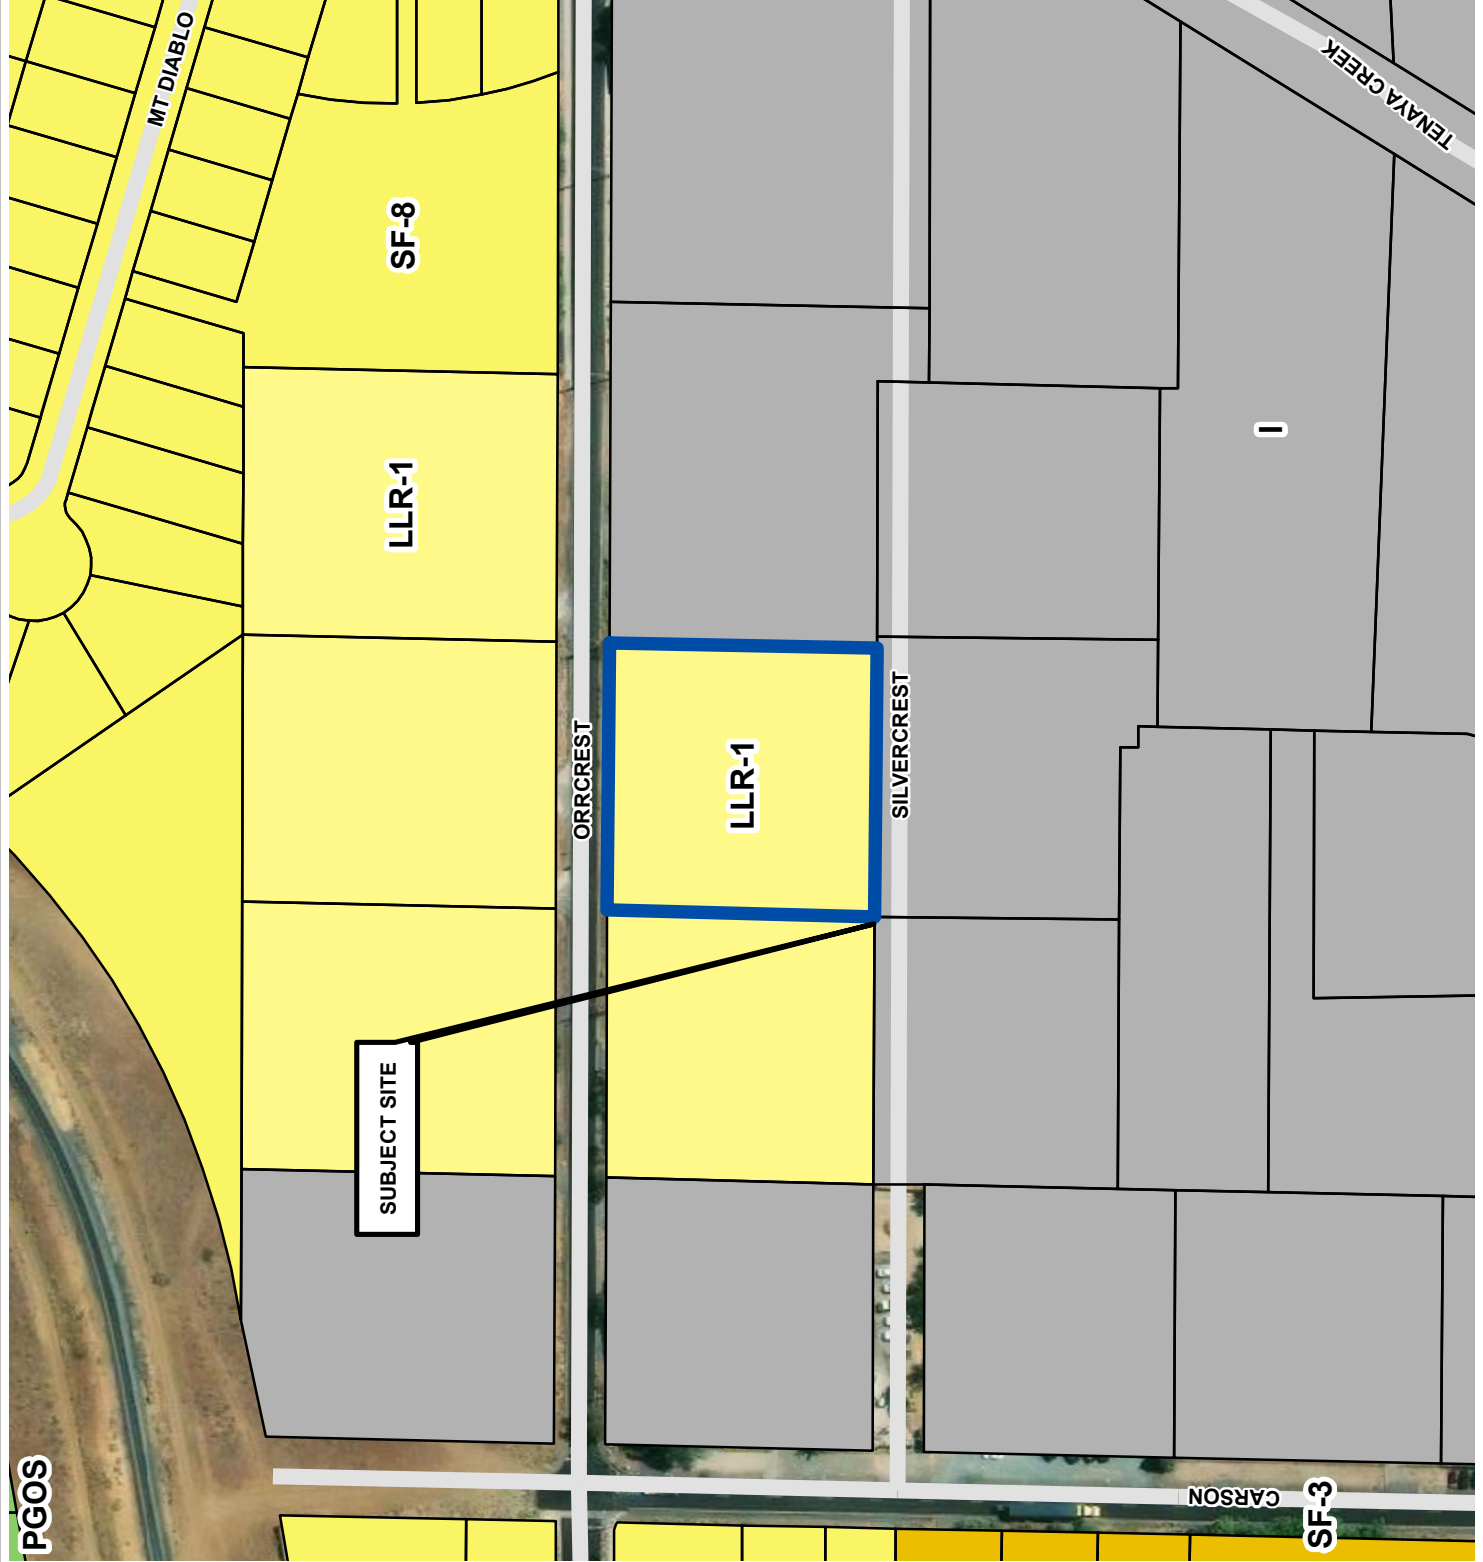


# ZONING MAP

LDC23-00061 (550 Orrcrest)


Existing Zoning: LLR-1

Subject Site ☐

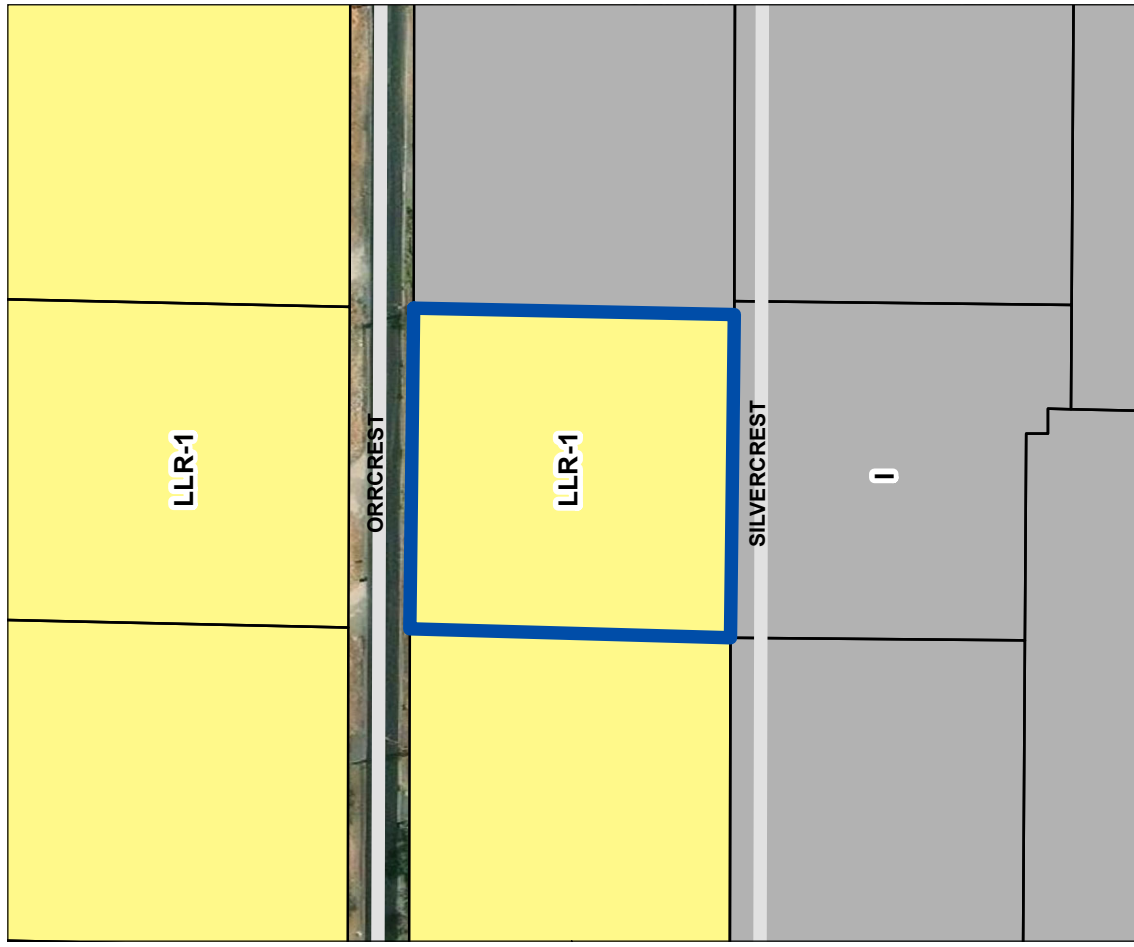


Proposed Zoning: ME

Subject Site ☐

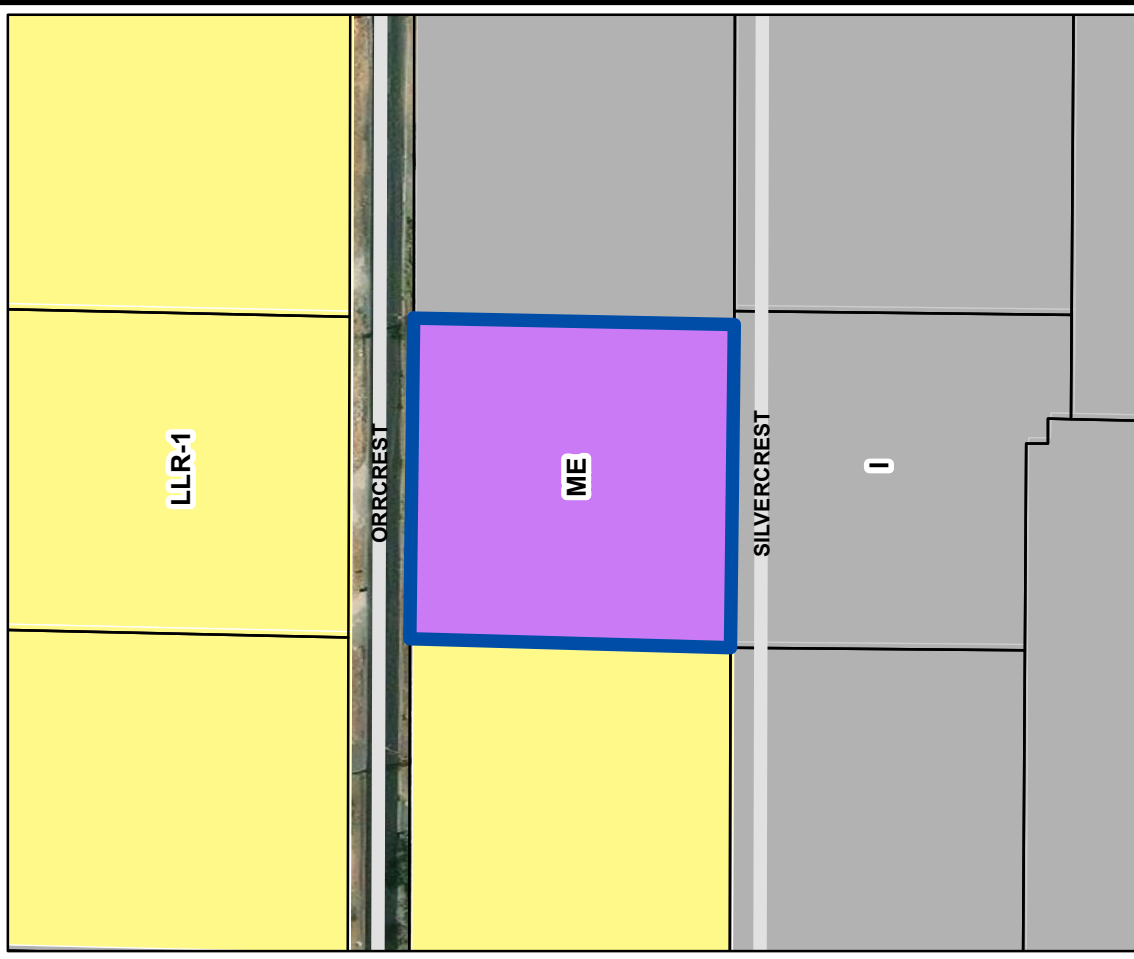


## Zoning Designations

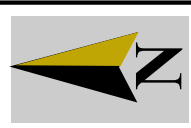


# MASTER PLAN MAP

LDC23-00061

(550 Orrcrest)

Subject Site ► 

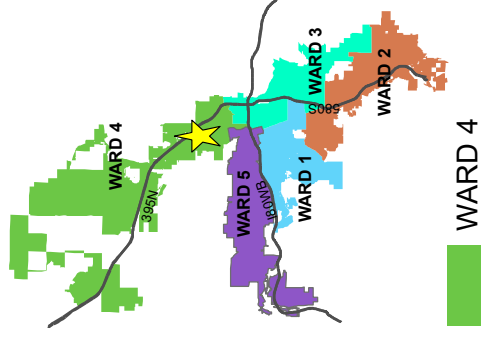

Development  
Services  
Department



The information herein  
is approximate and  
is intended for display  
purposes only.

Date: June 2023

Scale: 1 inch = 150 feet

