


(PROPOSED IMPROVEMENT AND ABANDONMENT EXHIBIT) **QUILICI RANCH ACCESS**

TOLL BROTHERS


RENO

NEVADA

SEPTEMBER, 2023

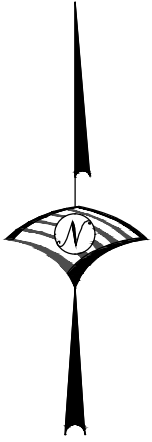

SCALE: 1" = 150'

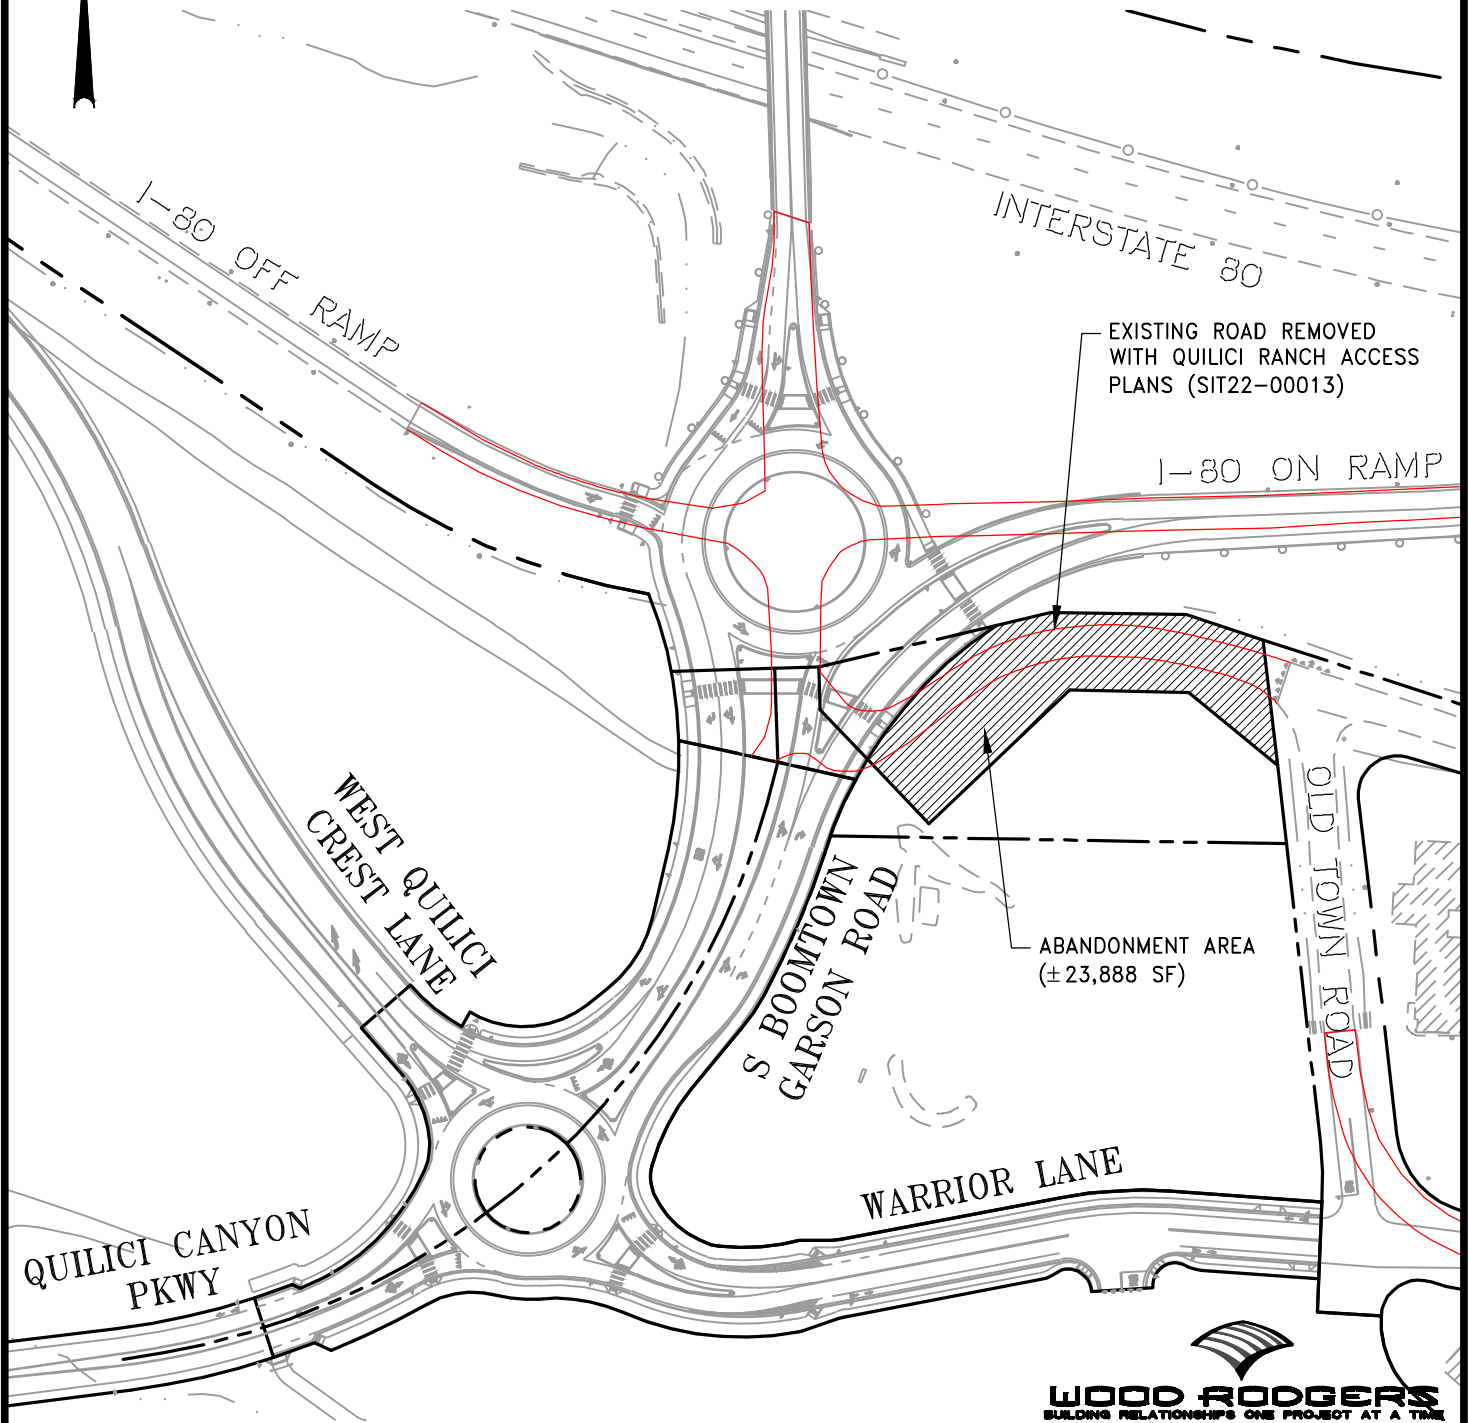

WOOD RODGERS
 BUILDING RELATIONSHIPS ONE PROJECT AT A TIME
 1361 Corporate Boulevard Tel 775.823.4068
 Reno, NV 89502 Fax 775.823.4066

J:\Jobs\3173_Reno_Land_Devel_Co\Quilici_Ranch_OA\Planning\Docs\Submittals\Abandonment\EXH_QRA_ROUNDABOUTS.dwg 9/7/2023 10:52 AM Ashley Verling