

OVERALL SITE CONTEXT EXHIBIT

TCA PROPERTIES/FLYING J MANAGEMENT

RENO



NEVADA

JULY, 2024

COLCR CODE:

- CA MAE ANN MULTI-FAMILY * LDC23-00015
CA IEROY STREET LDC23-00016
CA TOWN HOMES LDC23-00017
13 ROBB DRIVE SPD LDC23-00018
JIM ROBB DRIVE MIXED USE MSPR * LDC23-00019
CHALK BLUFF LIC MSPR (LDC23-00060)

Project Site

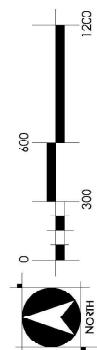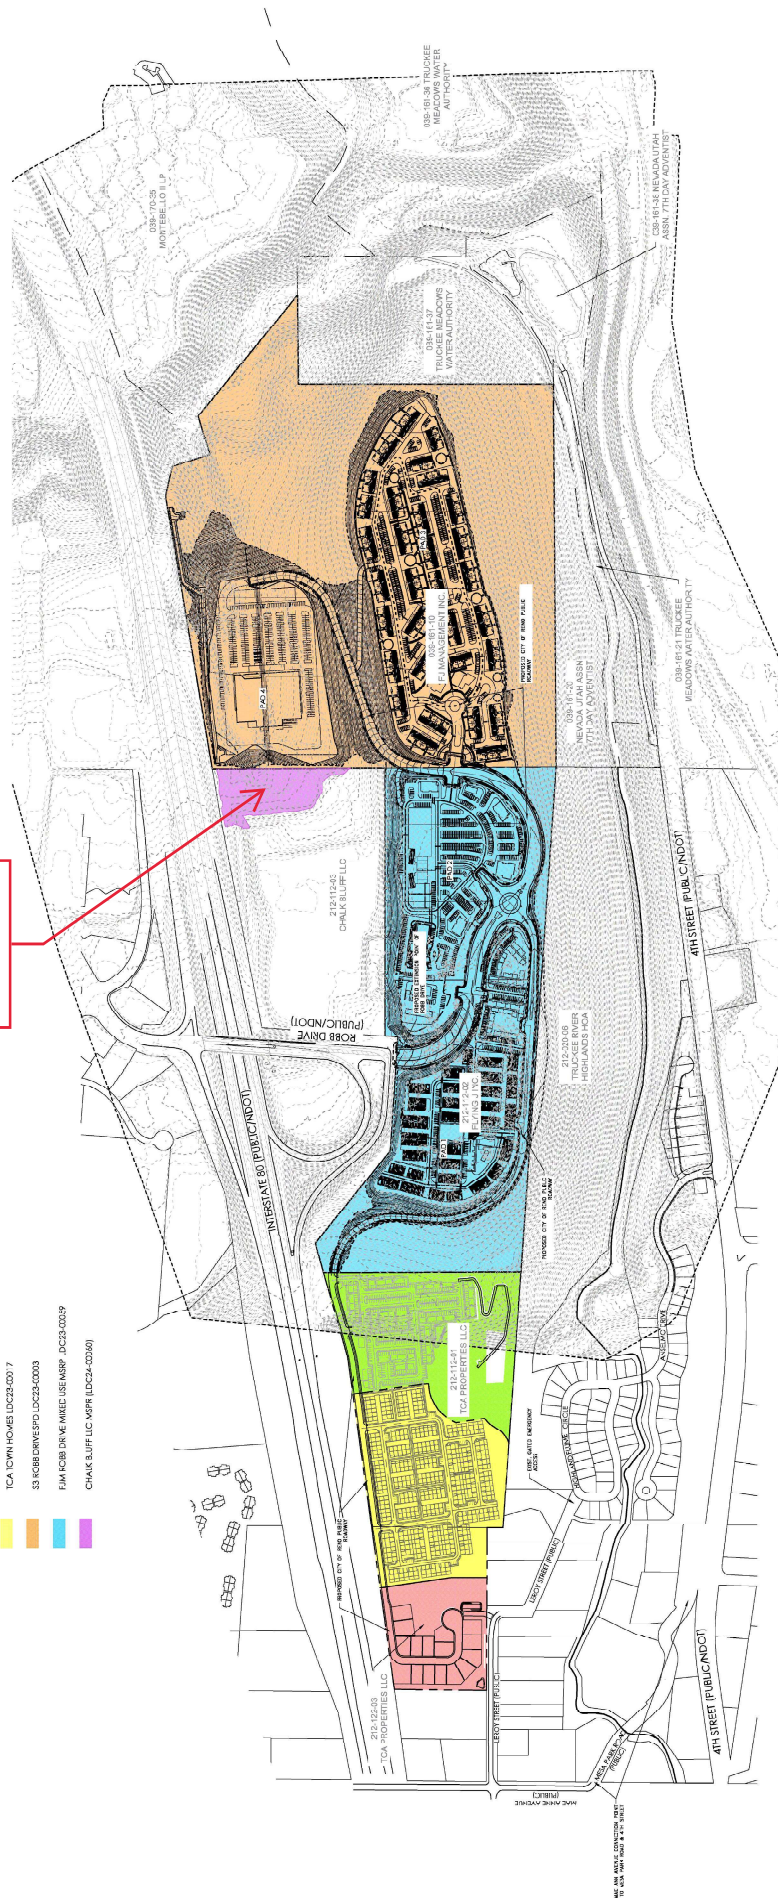

OVERALL MASS GRADING EARTHWORK EXHIBIT

THE RIDGE AT ROBB DRIVE

FJ MANAGEMENT INC.

RENO NEVADA



JULY 2024

Project Site

NOTES:
1. CLEAR AND GRUB ASSUMES 8 INCHES OVER GRADED AREA
2. EARTHWORK VOLUMES ARE BASED ON DESIGN OR SWELL FACTORS

EARTHWORK
CUT: 1,081,620 CY
FILL: 1,095,940 CY
NET: 14,320 CY
AND GRUB: 82,800 CY

Number	Elevations Table			Color
	Minimum Elevation	Maximum Elevation	Volume (CY)	
16	90.0	100.0	2504	Red

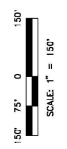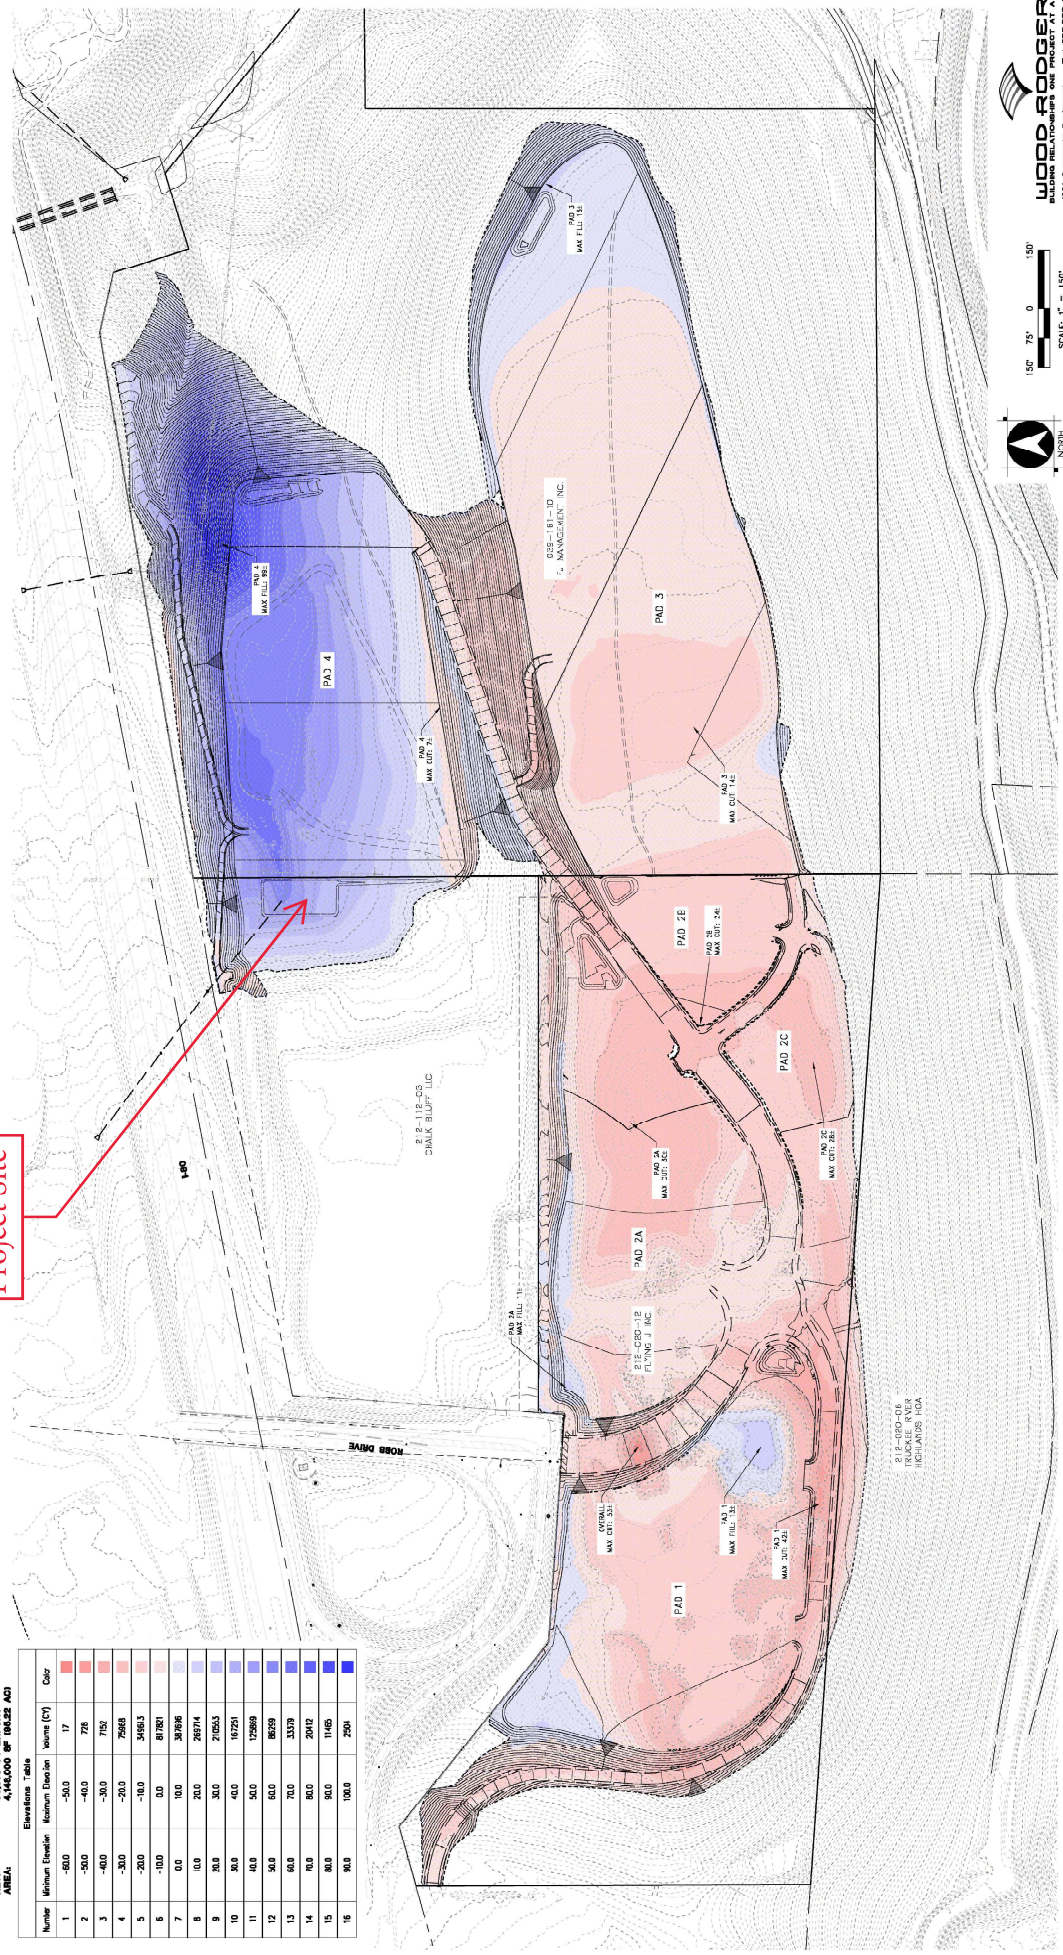

WOOD RODGERS
LAND SURVEYING AND ENGINEERING
1881 Corporate Square E
Reno, NV 89502-4088
TEL: 775-822-4088
FAX: 775-822-4088