


RANCHARRAH VILLAGE 7  
TENTATIVE MAP  
PRELIMINARY UTILITY PLAN

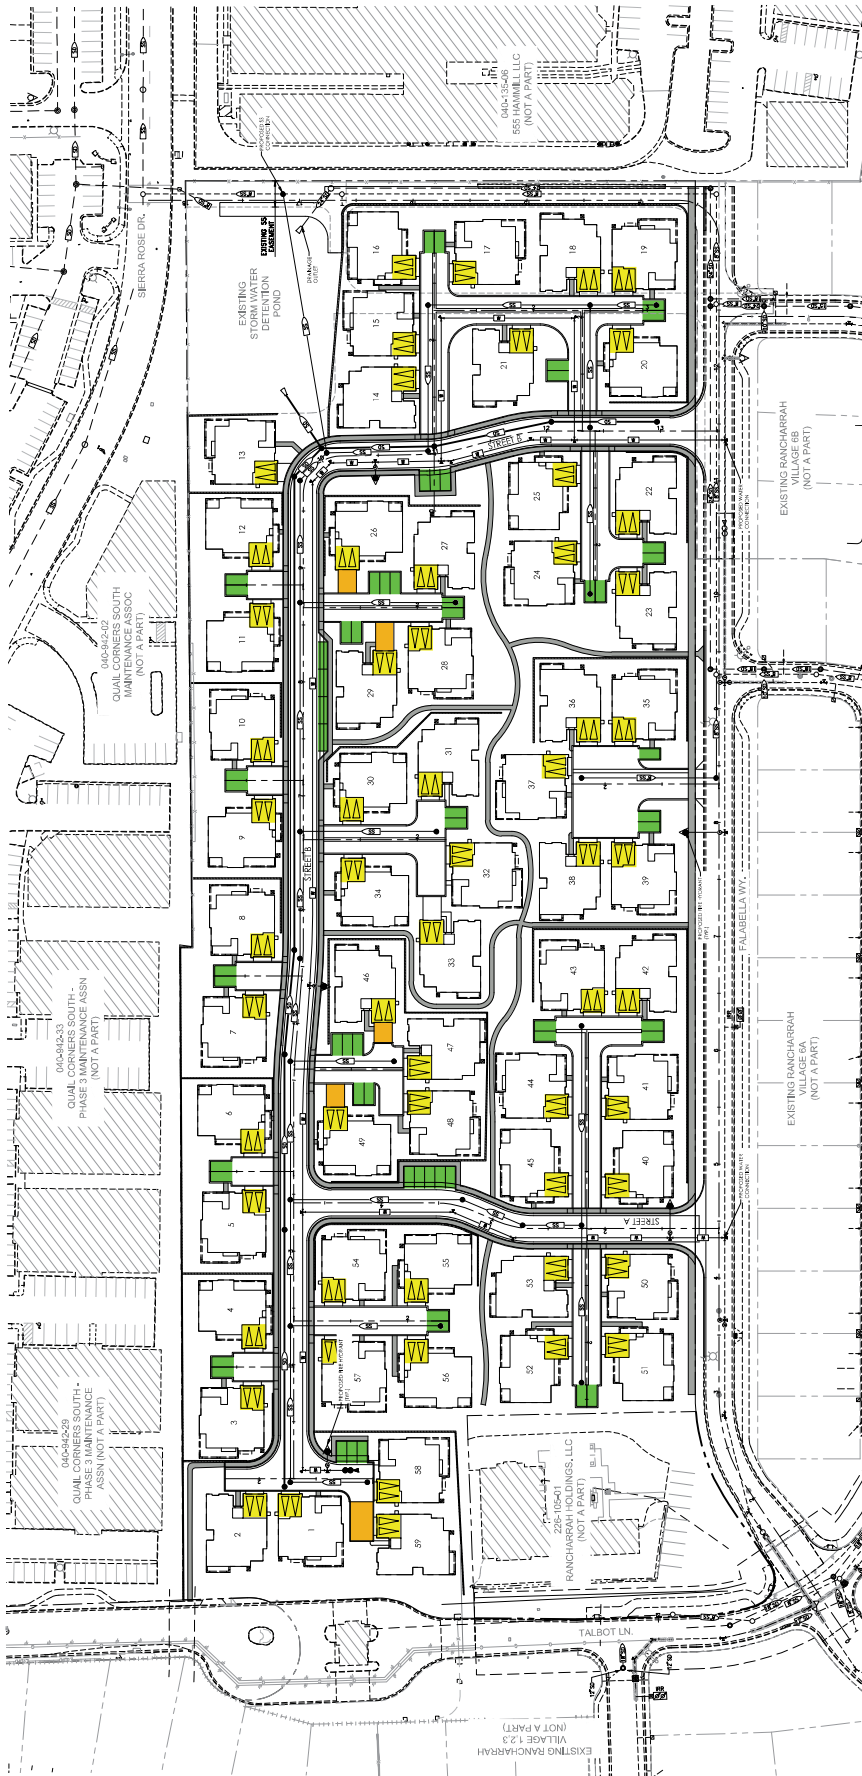

NOTE:  
ALL STREETS AND ALLEYS ARE PRIVATE UNLESS  
OTHERWISE NOTED.  
ALL STREETS AND STORM DRAIN ARE PUBLIC (CITY OF  
BIRMINGHAM) UNLESS OTHERWISE NOTED.  
ALL WATER IS PUBLIC (DMA).

Total Parking Proposed = 178

Garage Parking (118)
Off-Street Parking (60)
Private Driveway Parking (10)*

\*Private driveway not included in total

RANCHARRAH VILLAGE 7  
PRELIMINARY UTILITY PLAN

**WOOD RODGERS**  
ENGINEERS, ARCHITECTS, PLANNERS  
1881 Corporate Blvd  
Perry, WV 26105  
TEL 776.888.4068  
FAX 776.888.4068

MARCH 2024  
SHEET U-1 OF 8

