



1355 CAPITAL BLVD. P.O. BOX 30013 RENO, NEVADA 89520-3013 PHONE: 775-534-8080

MOOSE RIDGE INTERTIE  
RENO, NV  
PRELIMINARY PERMANENT EASEMENT MAP

DATE:	JULY 2023
DRAWN BY:	JRH
WORK ORDER #:	-
SCALE:	AS SHOWN

EXHIBIT  
B



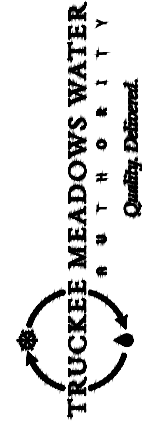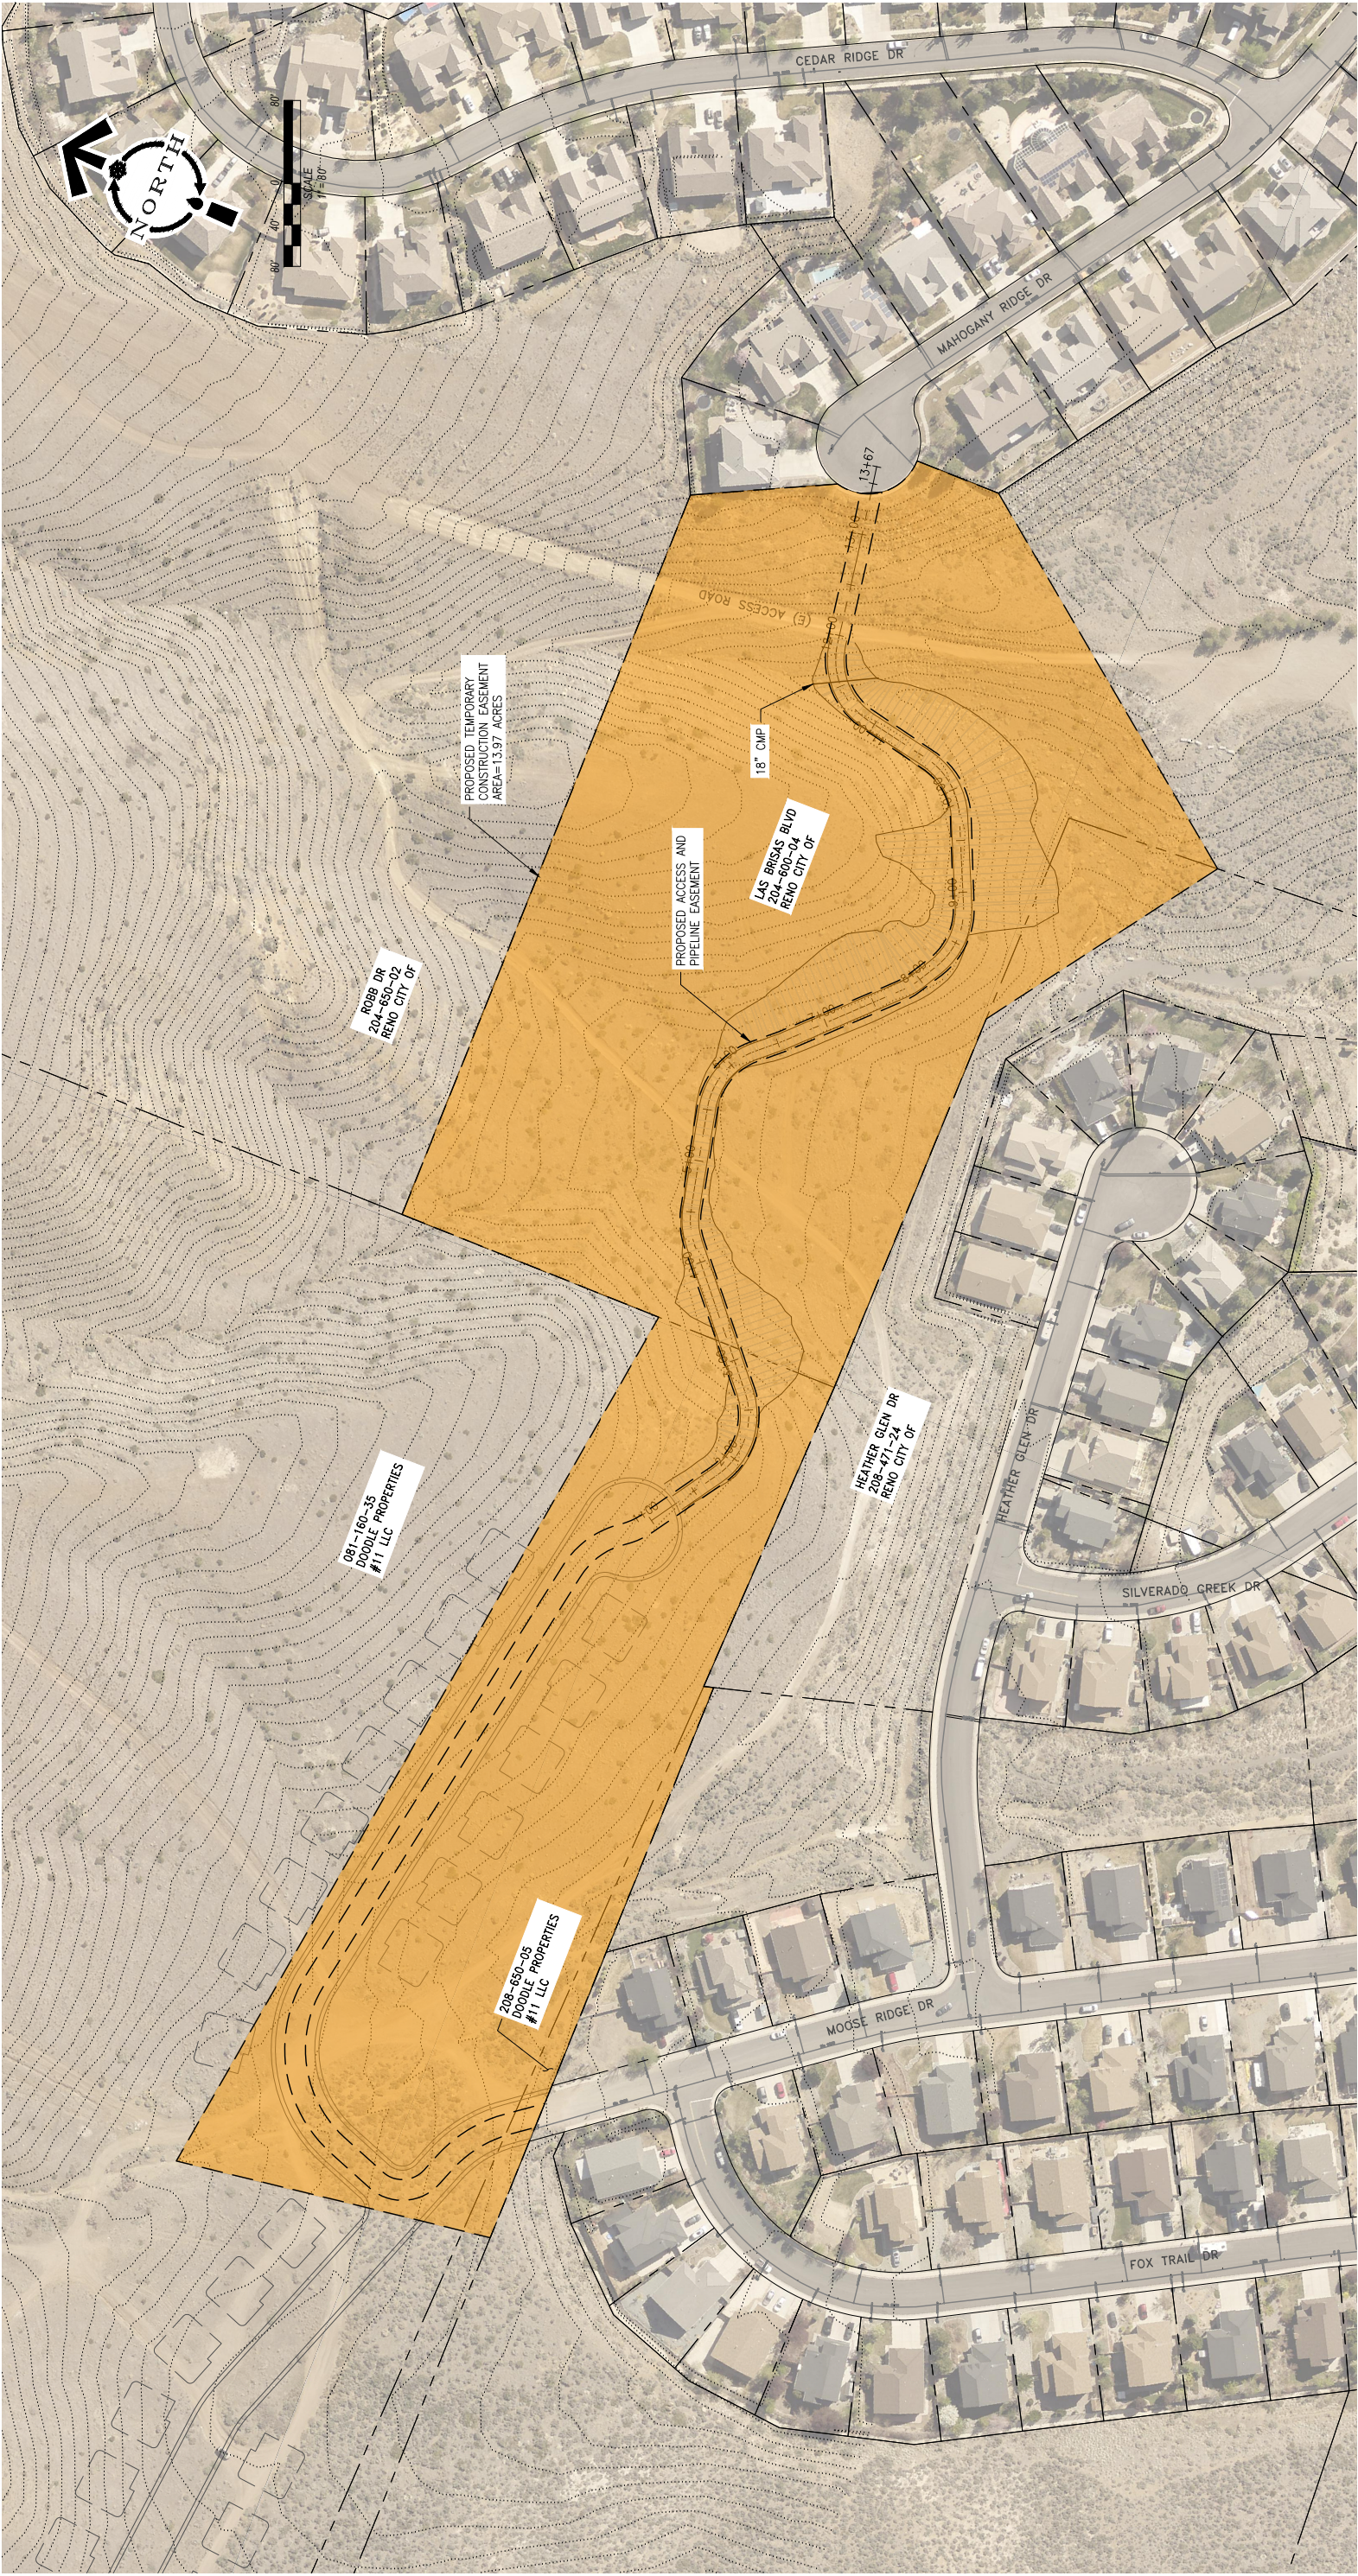

1355 CAPITAL BLVD. P.O. BOX 30013 RENO, NEVADA 89520-3013 PHONE: 775-534-8080

MOOSE RIDGE INTERTIE  
RENO, NV  
PRELIMINARY TEMPORARY CONSTRUCTION EASEMENT MAP

DATE:	JULY 2023
DRAWN BY:	JRH
WORK ORDER #:	-
SCALE:	AS SHOWN

EXHIBIT  
C