


ARTV. 002-101-79
9560 N. Virginia St. #100, Reno, NV 89506
Owner: CP Logistics Nwcc Doubleback LLC.
Parcel A-1
P.M. 5393

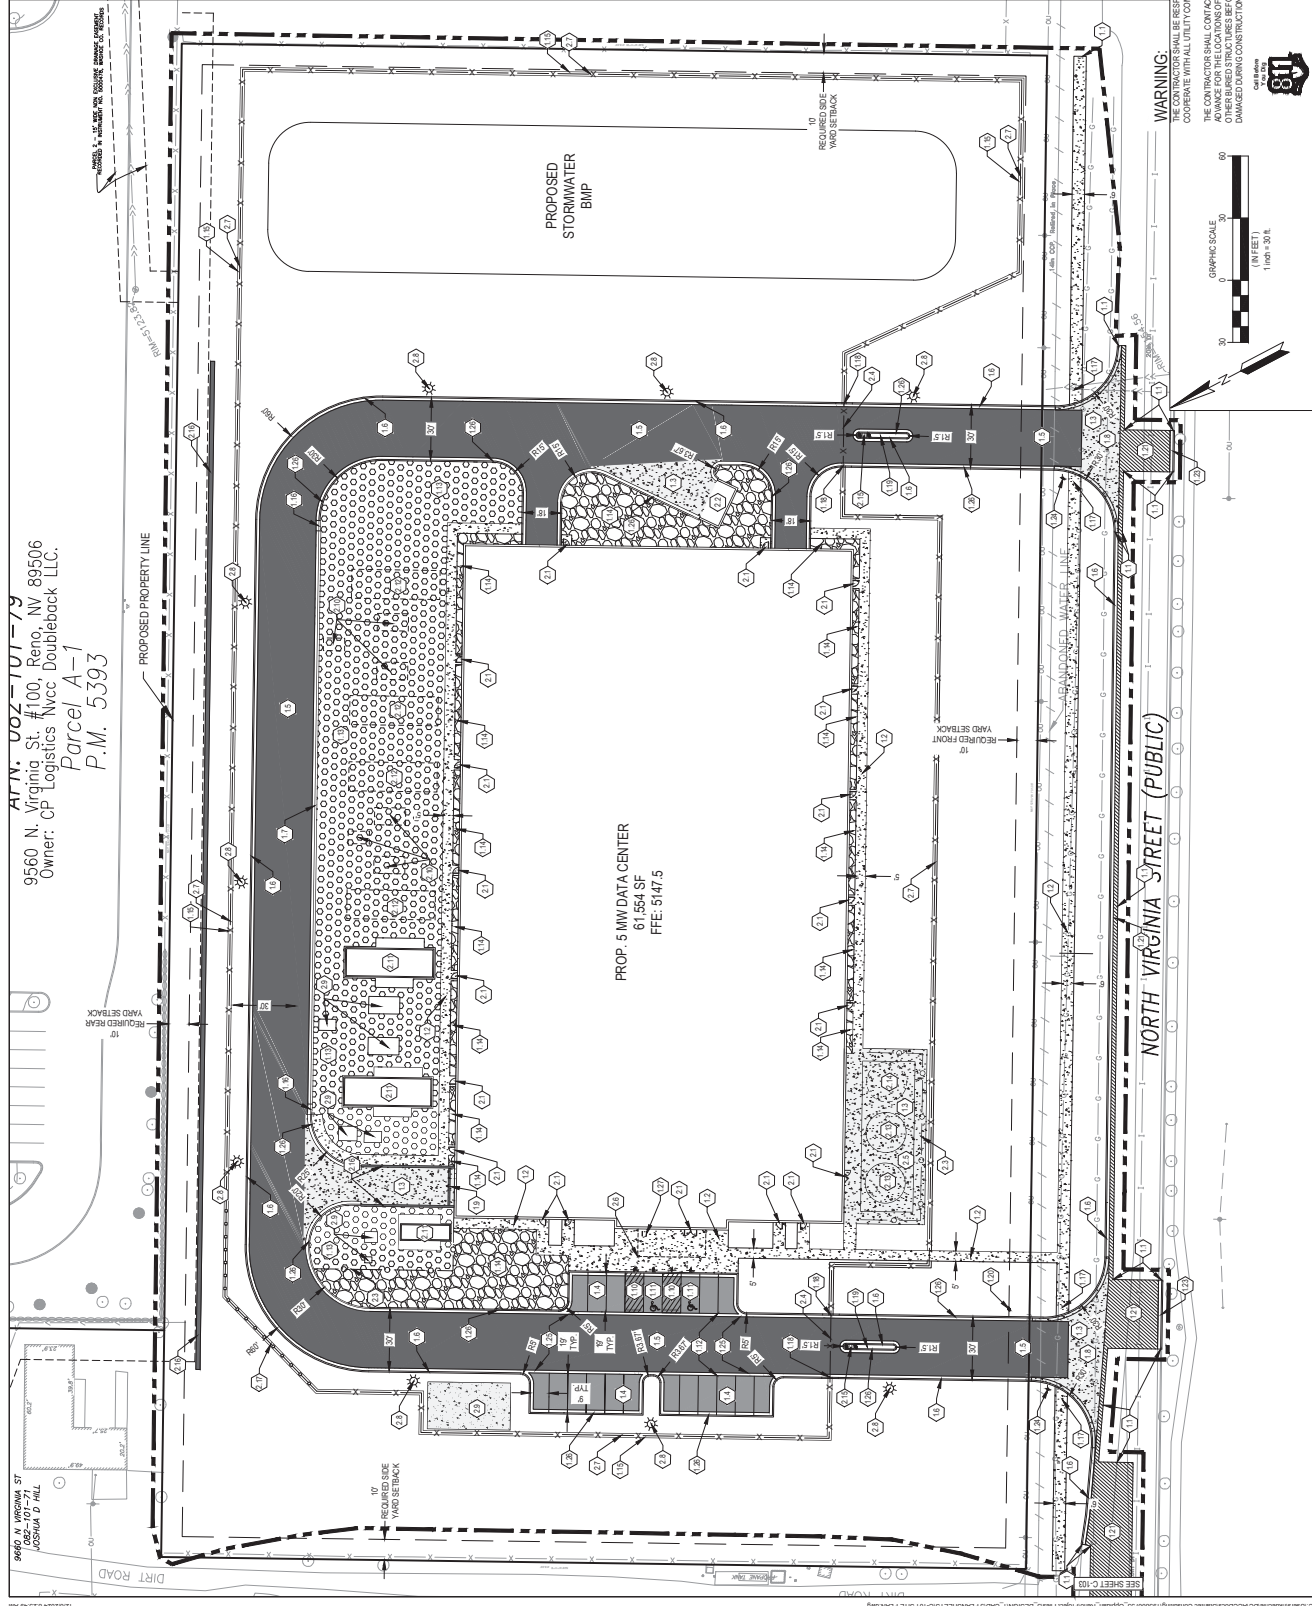

WARNING

THE CONTRACTOR
ADVANCE FOR THE
OTHER BURIED STR

Call Before
You Dig
