

PERPENDICULAR PARKING SUMMARY:

22 SPACES (EXCLUSIVE FOR PUBLIC USE - 11 SPACES ON EACH SIDE)

23 SPACES (SHARED PUBLIC & PRIVATE USE ON THE WEST SIDE OF THE STREET)

45 TOTAL PUBLIC SPACES

23 PRIVATE SPACES (ON THE EAST SIDE OF THE STREET)

68 TOTAL SPACES

PLAN VIEW

Scale: 1" = 50'
Prepared By: MAC
Date: 08/07/24
JN #: 961-502-05-24

STEVENSON STREET
ABANDONMENT


Copyright © 2023 by L.A. Studio Nevada, LLC

L.A. Studio Nevada
the landscape architecture studio

1552 C Street Sparks, NV 89431 (775) 323-2223 NV RLA #440
www.la.studionevada.com


Sheet
1

of
3

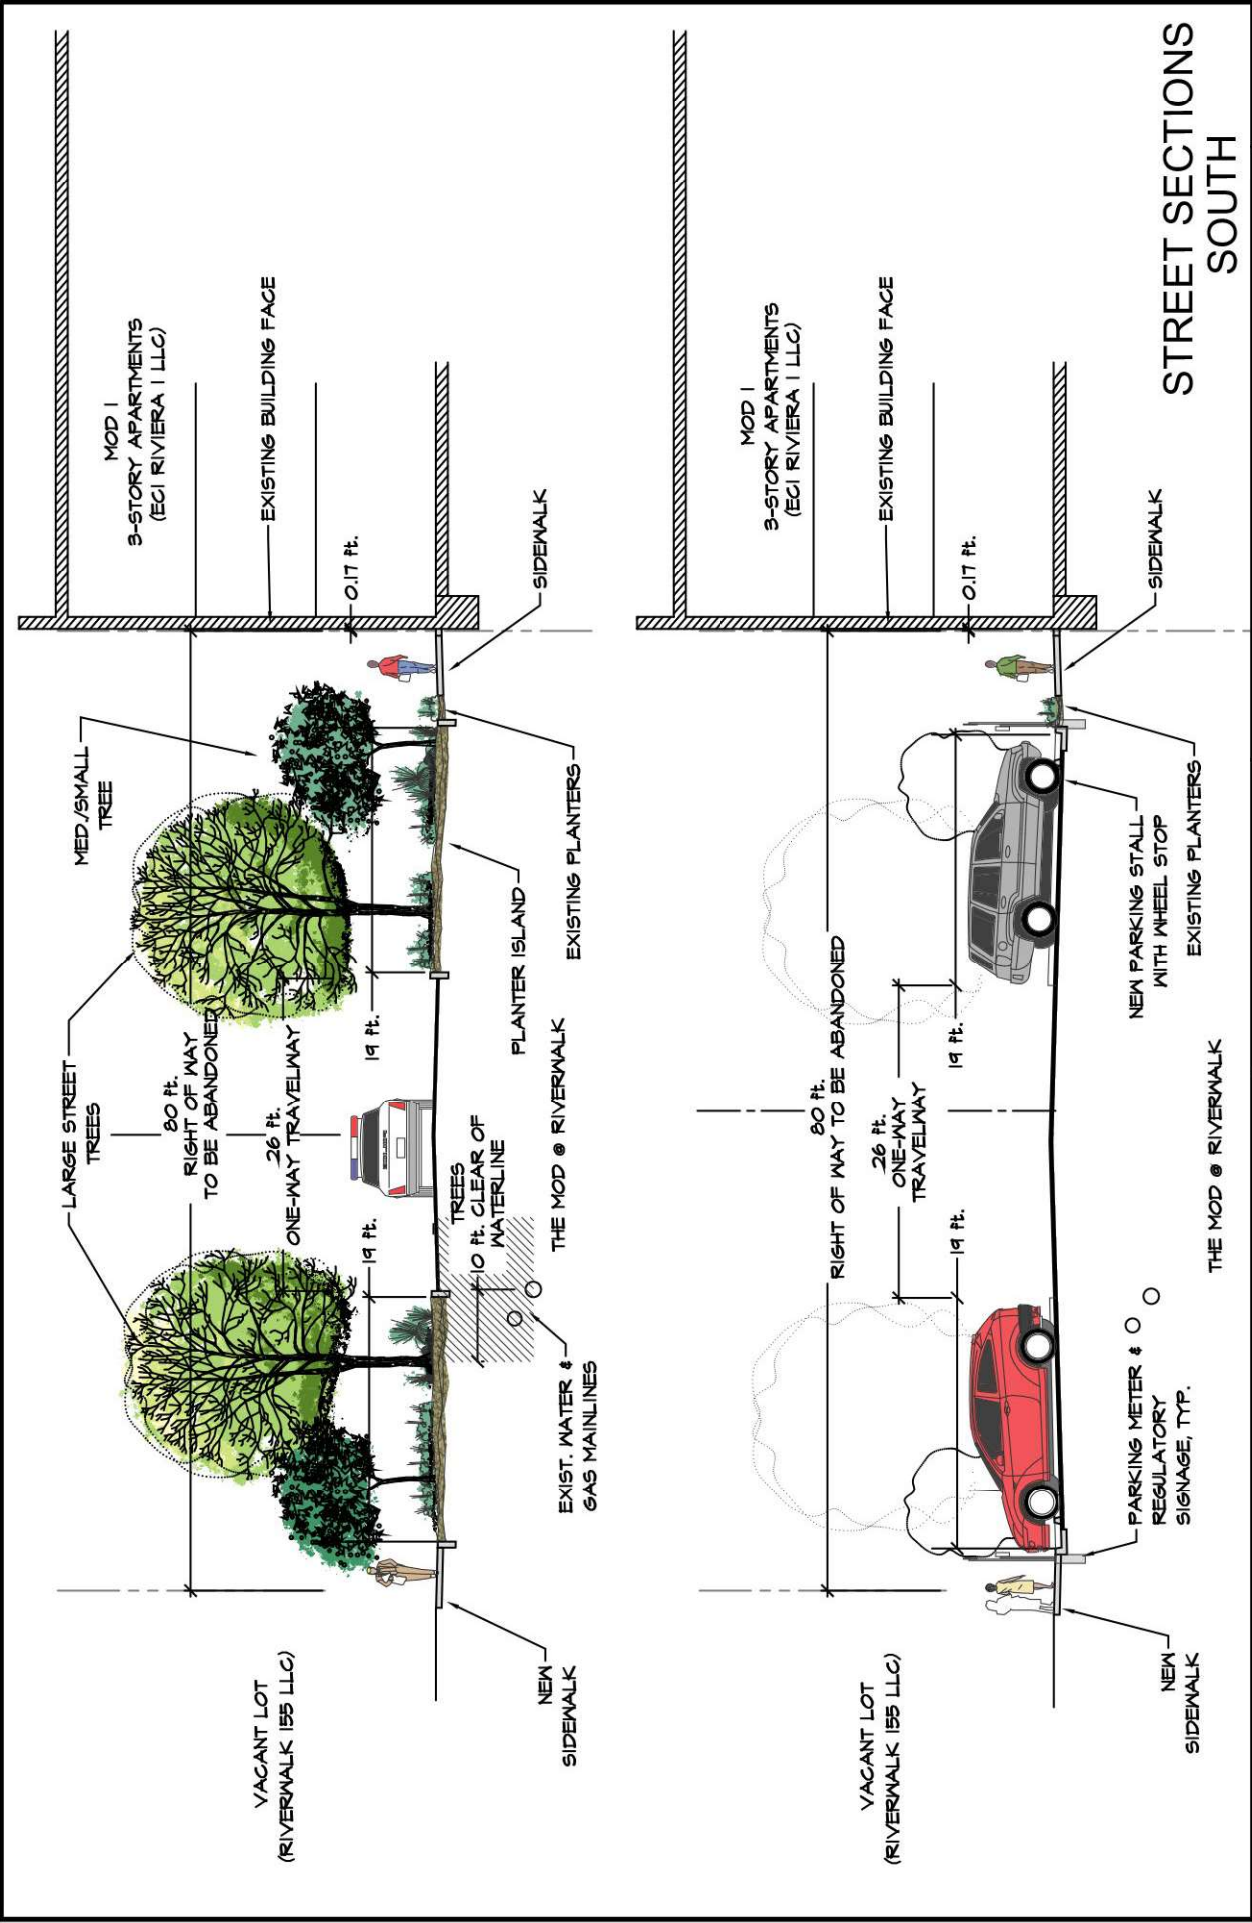

STREET SECTIONS
SOUTH

STEVENSON STREET ABANDONMENT		Scale: 1/16" = 1'		Sheet 2 of 3	
Prepared By: MAC		Date: 07/18/24		L.A. Studio Nevada	
JN #: 961-502-05-24		the landscape architecture studio		Copyright © 2023 by L.A. Studio Nevada, LLC	
				1552 C Street Sparks, NV 89431 NV RLA #440 www.laastudionevada.com	

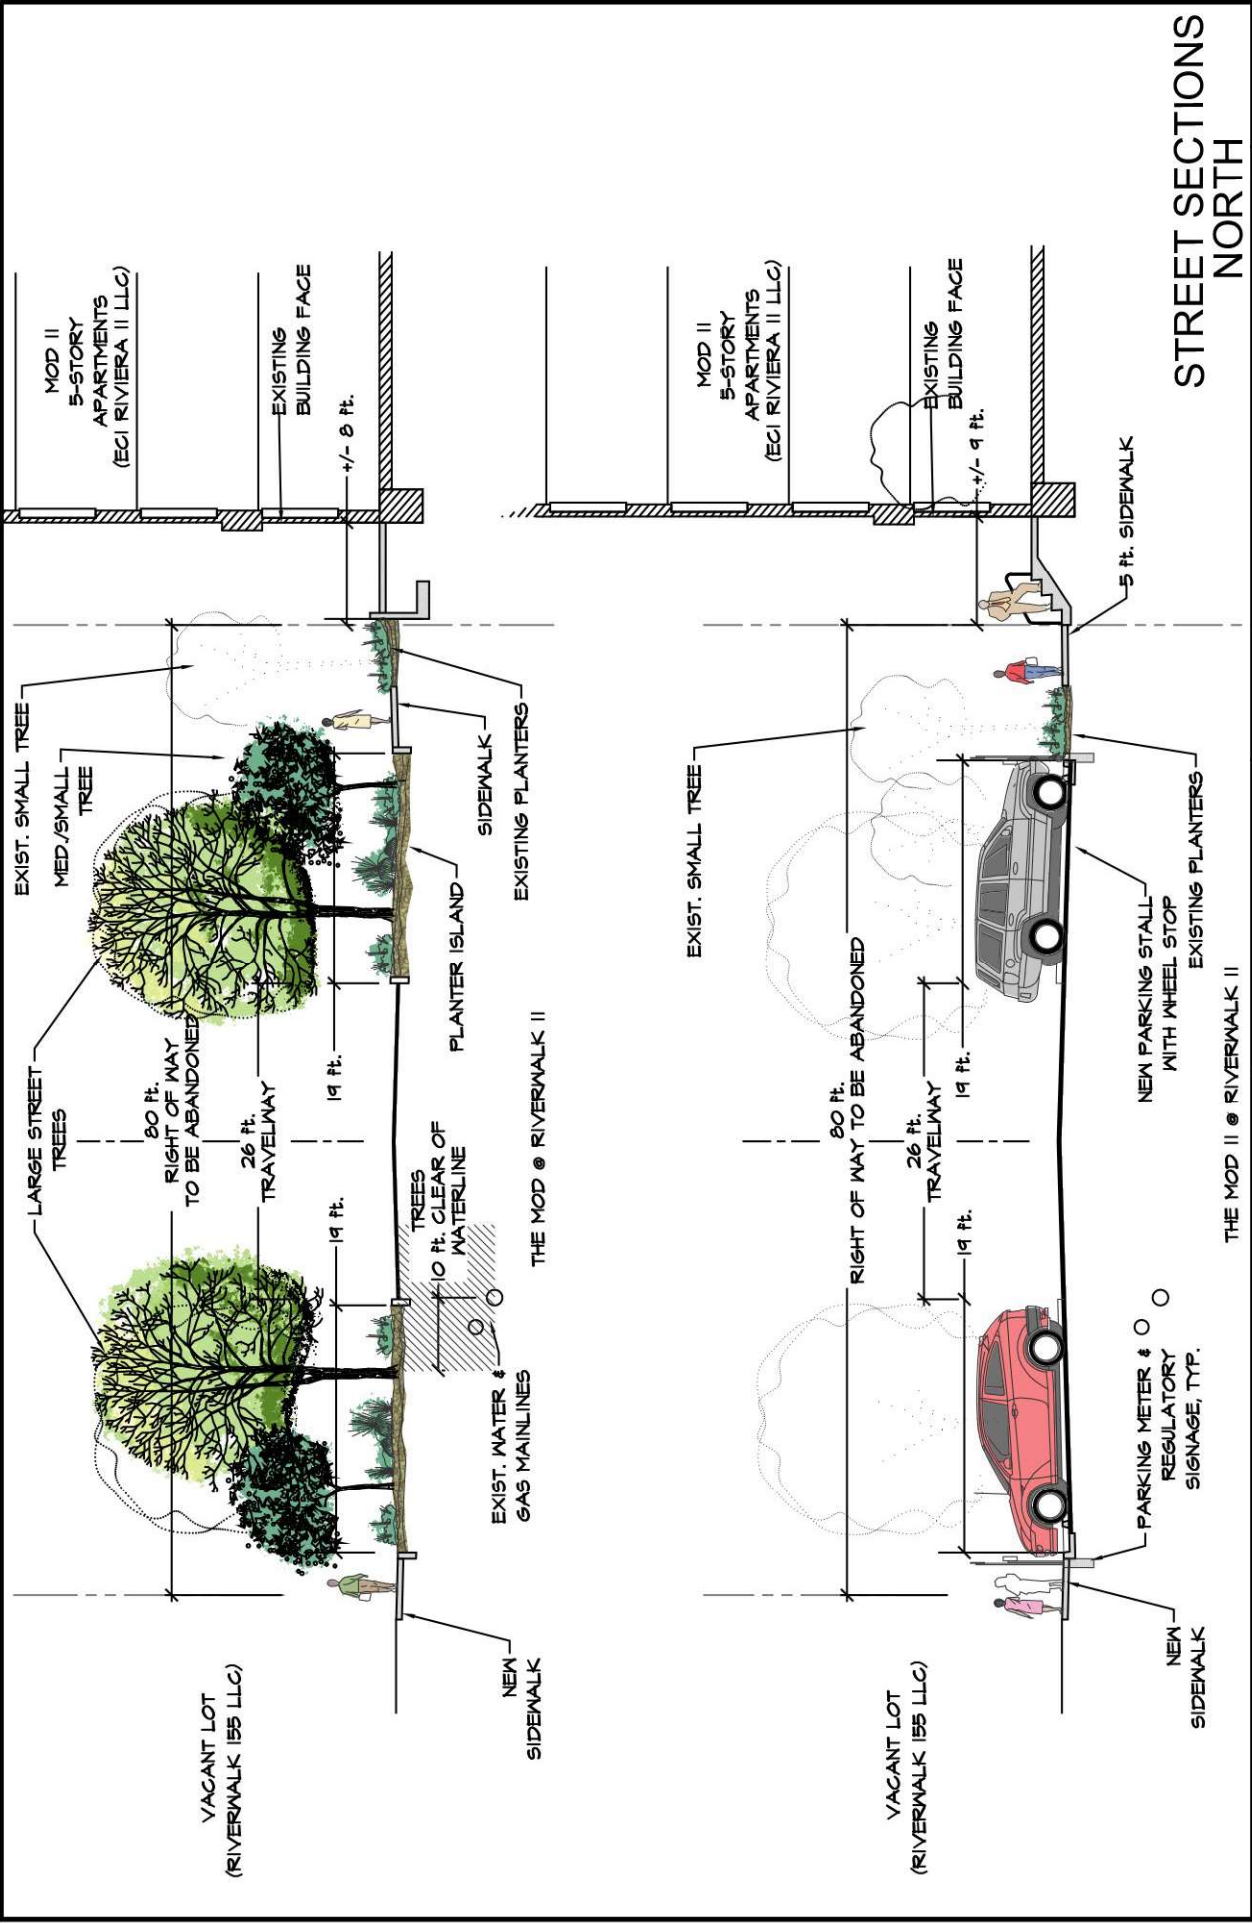

STREET SECTIONS
NORTH

STEVENSON STREET ABANDONMENT		L.A. Studio Nevada the landscape architecture studio 1552 C Street Sparks, NV 89431 (775) 323-2223 NV RLA #440 www.la-studio-nv.com		Sheet 3 of 3
Scale: 1/16" = 1'		Copyright © 2023 by L.A. Studio Nevada, LLC		
Prepared By: MAC				
Date: 07/18/24				
JN #: 961-502-05-24				