


ARROWLEAF
APARTMENTS

HARVARD WAY
RENO, NEVADA

KenVS@comcast.net

Project Mgr: JMA	
Created By: JMA	
Scale: 1"=30'-0"	
Date: 01/2/24	
Job Name: AA PL	
No.	Revision

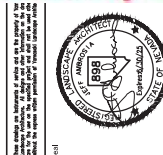


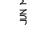

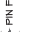
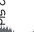






How Tall


PLANTING
COVER

Sheet No

L0.1

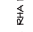W/BOL	CODE	BOTANICAL / COMMON NAME
-------	------	-------------------------

CODE	GENUS	SCIENTIFIC COMMON NAME

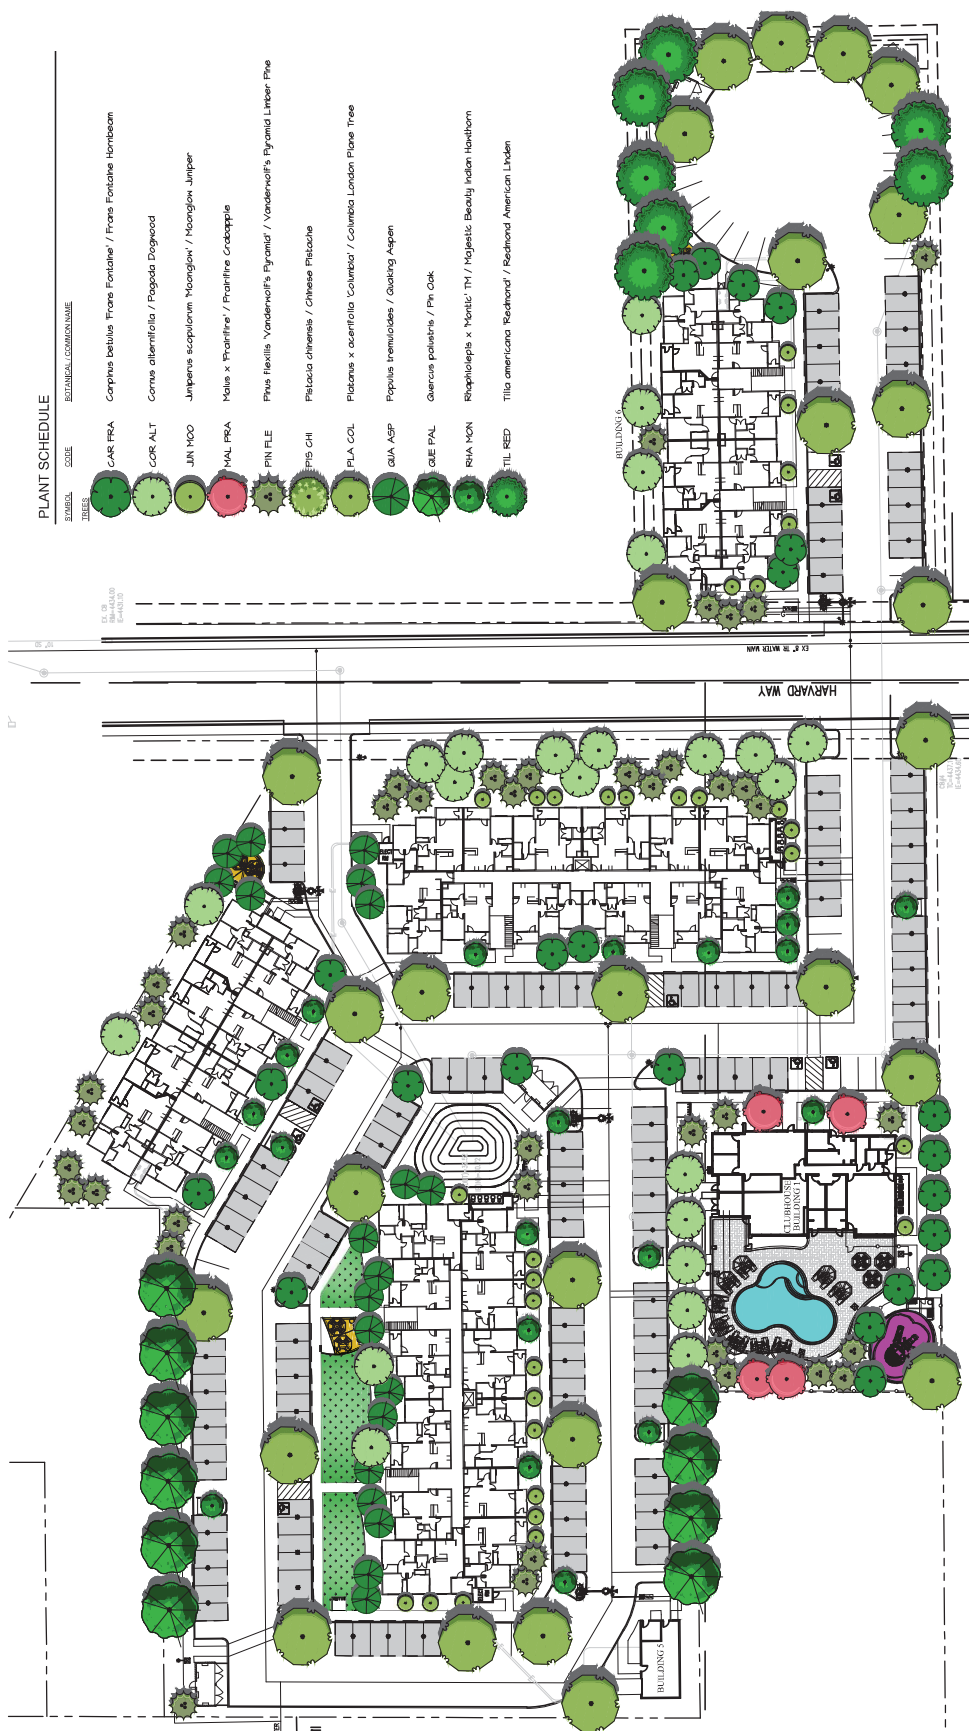


PLANT SCHEDULE






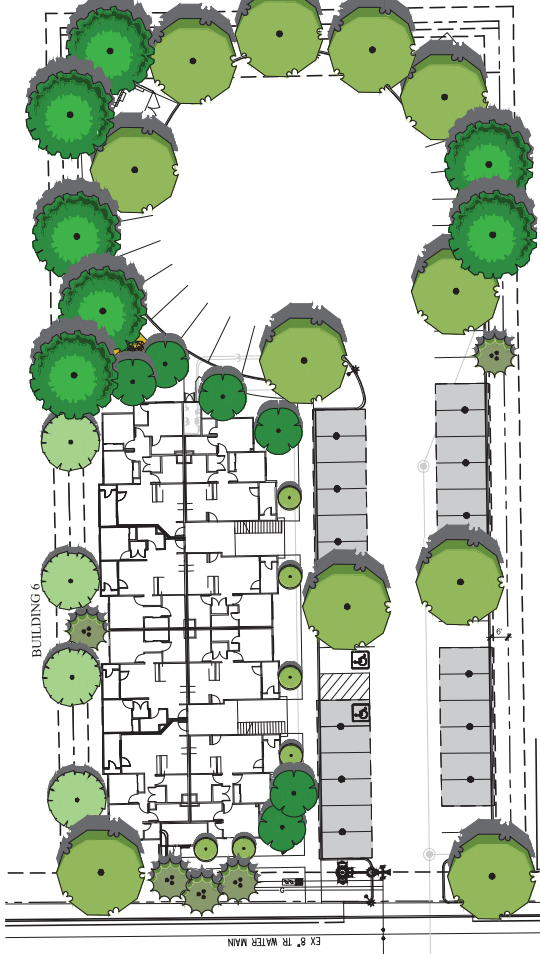


SYMBOL	CODE	BOTANICAL COMMON NAME	SIZE
TREES			
	CAR FRA	Carpinus betulus 'Frans Fontaine' / Frans Fontaine Hornbeam	2 1/2" caliper
	COR ALT	Cornus alternifolia / Pagoda Dogwood	1 1/2" caliper
	JUN MOO	Juniperus scopulorum 'Moonglow' / Moonglow Juniper	6' ht.
	MAL FRA	Malus x 'Prairifire' / Prairifire Crabapple	2 1/2" caliper
	PIN FLE	Pinus flexilis 'Vanderwal's Pyramid' / Vanderwal's Pyramid Limber Pine	10' ht.
	PLA COL	Platanus x acerifolia 'Columbia' / Columbia London Plane Tree	2 1/2" caliper
	QUE PAL	Quercus palustris / Pin Oak	2 1/2" caliper
	RHA MON	Rhapidolepis x 'Montic' TM / Majestic Beauty Indian Hawthorn	6' ht.
	TIL RED	Tilia americana 'Redmond' / Redmond American Linden	2 1/2" caliper
SUBS			
	ABE MOS	Abelia mosanensis 'Fragrant Abelia' / Fragrant Abelia	5 gal
	BER ROS	Berberis thunbergii 'Rose Glow' / Rose Glow Barberry	5 gal
	BUX BEA	Buxus microphylla 'Japanica' / Green Beauty Boxwood	5 gal
	CAL OVD	Calamagrostis x acutiflora 'Overdam' / Overdam Feather Reed Grass	5 gal
	EUO CAN	Elymus fortunellii 'Canadale Gold' / Canadale Gold Elymus	5 gal
	EUO GOL	Elymus fortunellii 'Golden Prince' TM / Golden Prince Elymus	5 gal
	EUO IVO	Elymus fortunellii 'Ivory Jade' / Ivory Jade	5 gal
	EUO UPR	Elymus japonicus 'Green Empire' / Green Empire Upright Elymus	5 gal
	EUO KIA	Elymus klatschovskii 'Nanhattan' / Nanhattan Elymus	15 gal.
	HEL SEM	Helictotrichon sempervirens / Blue Oat Grass	5 gal
	HEM ORZ	Hemerocallis x 'Stella de Oro' / Stella de Oro Daylily	5 gal
	LIG LOD	Ligustrum vulgare 'Lodense' / Lodense Privet	5 gal
	MAH REP	Mahonia repens / Creeping Mahonia	5 gal
	NAN GAR	Nandina domestica 'Suff Stream' TM / Heavenly Bamboo	5 gal
	NAN HAR	Nandina domestica 'Harbor Belle' / Harbor Belle Nandina	5 gal
	PER SPI	Perovskia atriplicifolia 'Blue Spikes' / Russian Sage	1 gal
	PHY ORU	Physocarpus opulifolius 'Dart's Gold' / Yellow Ninebark	5 gal
	PIN MUG	Pinus mugo mugo / Dwarf Mugo Pine	5 gal
	POT POT	Potentilla fruticosa 'Goldfinger' / Goldfinger Potentilla	5 gal
	ROS RED	Rosa Meidland series 'Red' / Red Meidland Rose	5 gal
	ROS WH	Rosa Meidland series 'White' / Red Meidland Rose	5 gal
	SPI SPI	Spiraea japonica 'Little Princess' / Little Princess Japanese Spirea	5 gal
	SPI GOL	Spiraea x bimaculata 'Goldflame' / Goldflame Spirea	5 gal
	THU DAN	Thuja occidentalis 'Danica' TM / Danica Globe Cedar	5 gal
	THU SKA	Thuja occidentalis 'Smaragd' / Emerald Green Arborvise	15 gal.

1.2 SHEETS SEE HARVARD WAY

MATCH LINE

 

CAR BAR	Carex barbarae / Santa Barbara Sedge	1 gal
JUN PAT	Juncus patens / California Gray Rush	1 gal
CAL KAR	Calamagrostis x acutiflora 'Karl Foerster' / Feather Reed Grass	1 gal
ACH MIL	Achillea millefolium 'Moonshine' / Yarrow	1 gal

GRASSES POTENTIAL	CAL KAR	COLMAGROSTIS x OXYFLORA 'Karl Foerster' / Feather Reed Grass	1 gal
PREFERTS POTENTIAL	ACH MILL	Achillea millefolium 'Moonshine' / Yarrow	1 gal
POTENTIAL GROUND COVERS	CODE	BOTANICAL COMMON NAME	SIZE
	ARG MOO	Arctostaphylos uva-ursi 'Moods Compact' / Kinnikinnick	1 gal
	COT BEA	Coloneaster dammeri 'Coral Beauty' / Bearberry Coloneaster	1 gal
	HEM ORO	Hemerocallis x 'Stella de Oro' / Stella de Oro Daylily	1 gal
	REV / HYD	Revegetation Hydroseed / Native Seed Blend	Hydroseed
	SYM CHE	Symphoricarpos x densaurea 'Hancock' / Hancock Coralberry	1 gal
	ROCK FIELDS	Stabilized Decomposed Granite	3" Deep
	SOD	Oasis Blue Fescue / Fescue Blend	sod
	FES SOD		

LANDSCAPE AREA AND TREE REQUIREMENTS

Developable Site Area - 225,423 s.f.
Required Landscaping Area - 105,005 s.f.
Provided Landscaping Area - 81,125 s.f.
Landscape Percentage of Site - 27%
Percentage of Landscaping area in turf - 5%
Turf required - 1 per 200 s.f. of required landscaping area
Total Turf Required - 406
Trees provided - 207
Required
Provided
82 Evergreen Trees
Required
Provided
70% Large Trees - 105 trees
112 Large trees
Right of Way Trees
1 Tree per 30' of Right of Way Required
Required Harvard Way West 340/30 = 12 Trees
Provided 12 trees
Required Harvard Way East 148/30 = 5 Trees
Provided 5 Trees
Required shrubs - 6 shrubs per 300 s.f.
40 shrubs per 24,000 s.f.
Total shrubs - 160



1221 HIGH STREET
AUBURN, CALIFORNIA 95603
www.yamasaki-la.com

LANDSCAPE DEVELOPMENT PLANS

ARROWLEAF
APARTMENTS

HARVARD WAY
RENO, NEVADA

Client: Arrowleaf

Project Mgr.: JAA
Drawn By: JAA
Scale: 1/8"=1'-0"
Date: 9/19/24
File Name: AA.PL

No.	Date	Revision
1		

This drawing is the property of Yamasaki Landscape Architecture and is not to be reproduced or used in any manner without the written consent of Yamasaki Landscape Architecture. The client agrees to hold Yamasaki Landscape Architecture harmless from all claims, damages, and expenses, including reasonable attorney's fees, arising from the use of this drawing for any purpose other than that intended by Yamasaki Landscape Architecture.



Sheet Title
PLANTING PLAN C

Sheet No.
L1.3