


Exhibit C. Slope Map with Disturbance Area Overlay

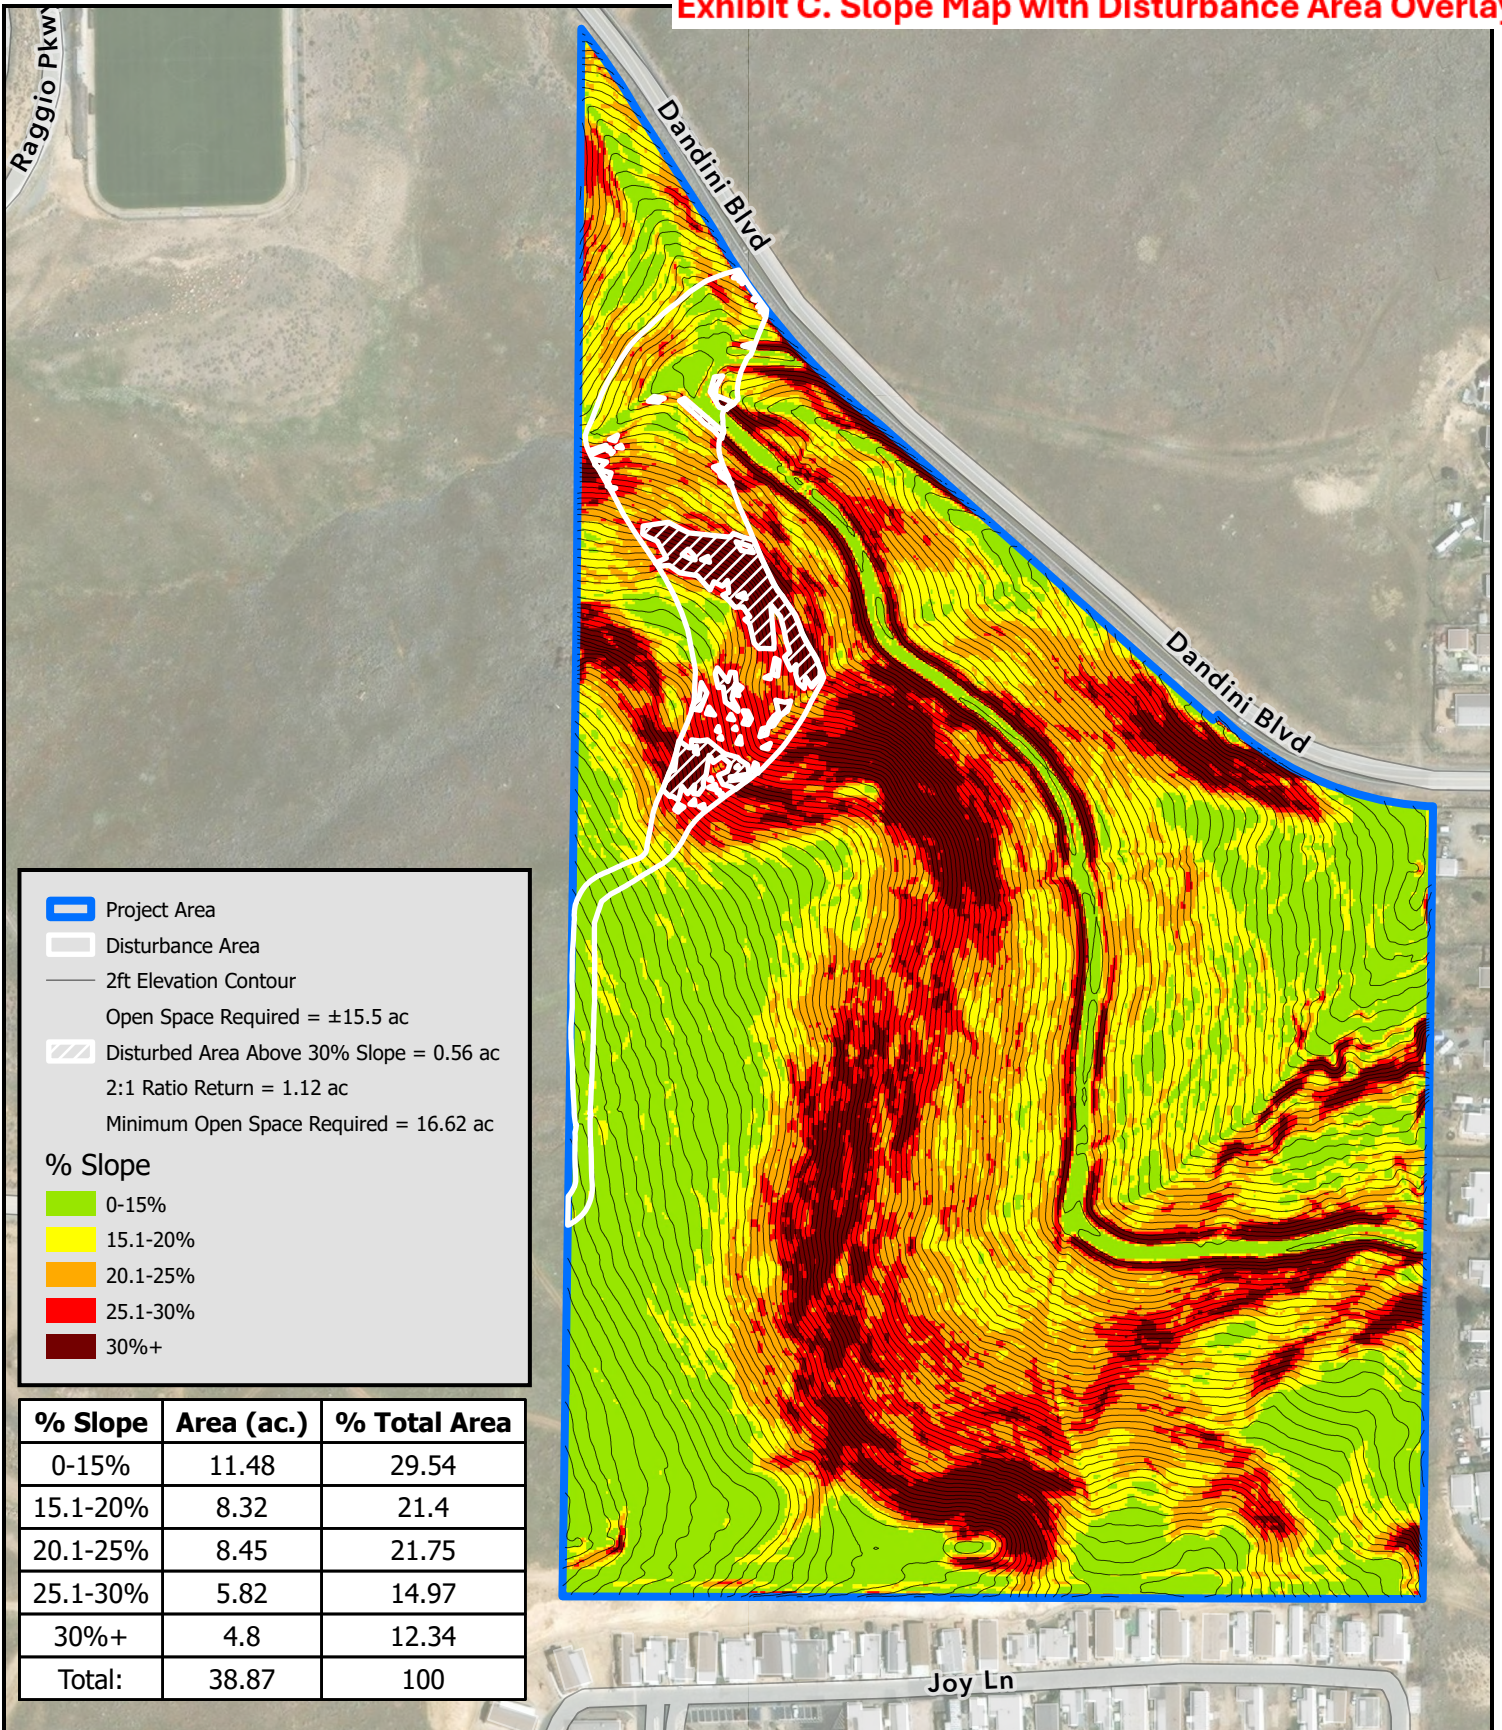


SLOPE ANALYSIS

DANDINI BLVD OFFSITE IMPROVEMENTS

RENO, NV

FEBRUARY 2025

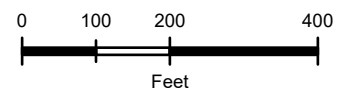

WOOD RODGERS