
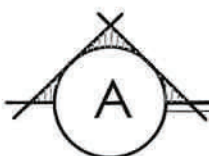
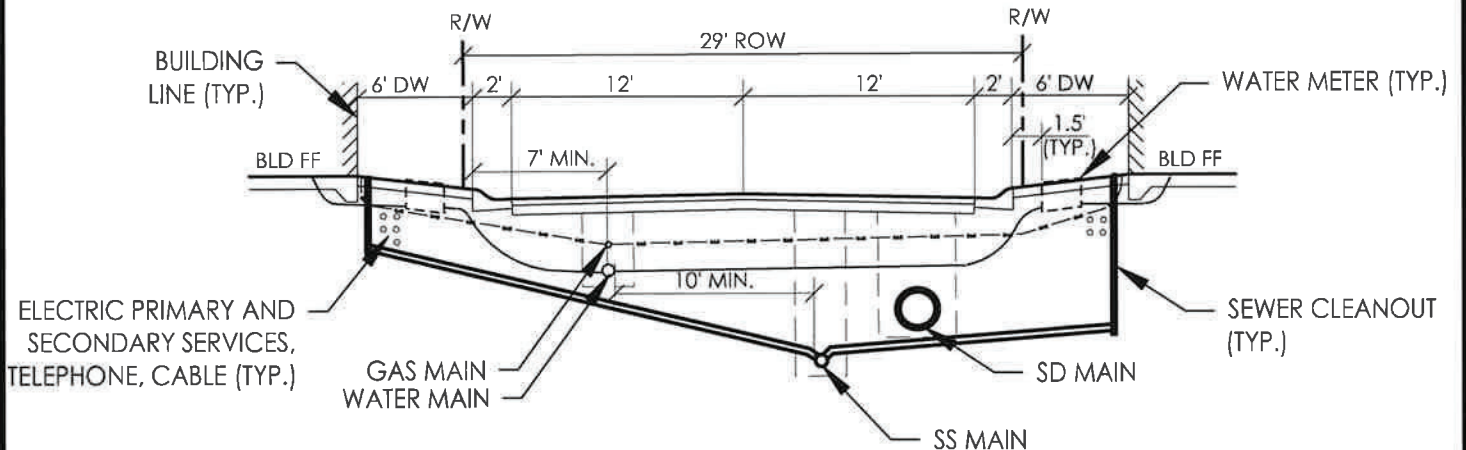


# TYPICAL UTILITY STREET SECTION

## GRAND POINT TOWNHOMES

RENO, NEVADA

DECEMBER, 2022

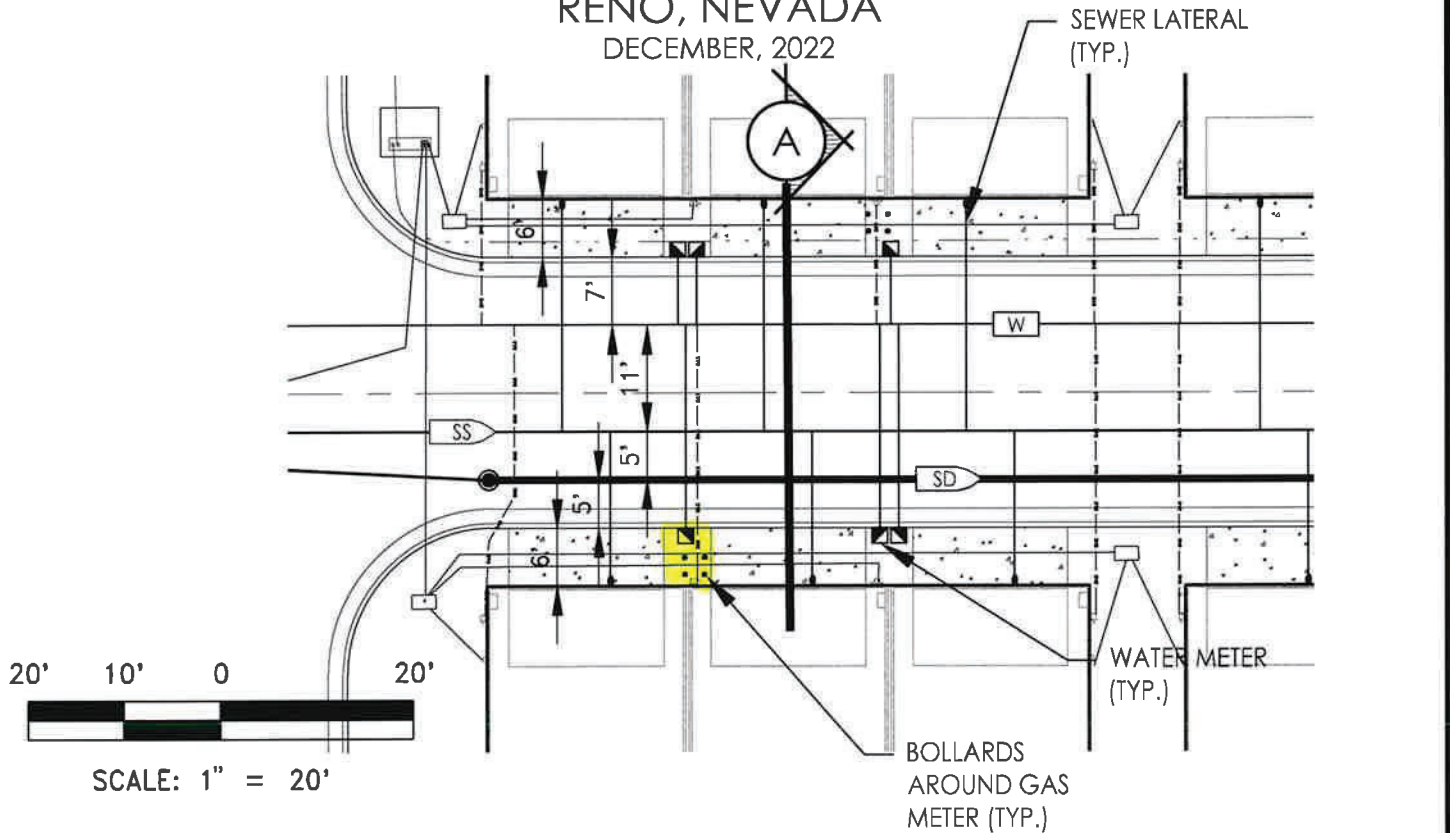

PRIVATE STREET

29' STREET SECTION  
SCALE: 1"=10'

**WOOD ROGERS**  
BUILDING RELATIONSHIPS ONE PROJECT AT A TIME  
1361 Corporate Boulevard Tel 775.823.4066  
Reno, NV 89502 Fax 775.823.4066