


TYPICAL UTILITY STREET SECTION



GRAND POINT TOWNHOMES

RENO, NEVADA

DECEMBER, 2022

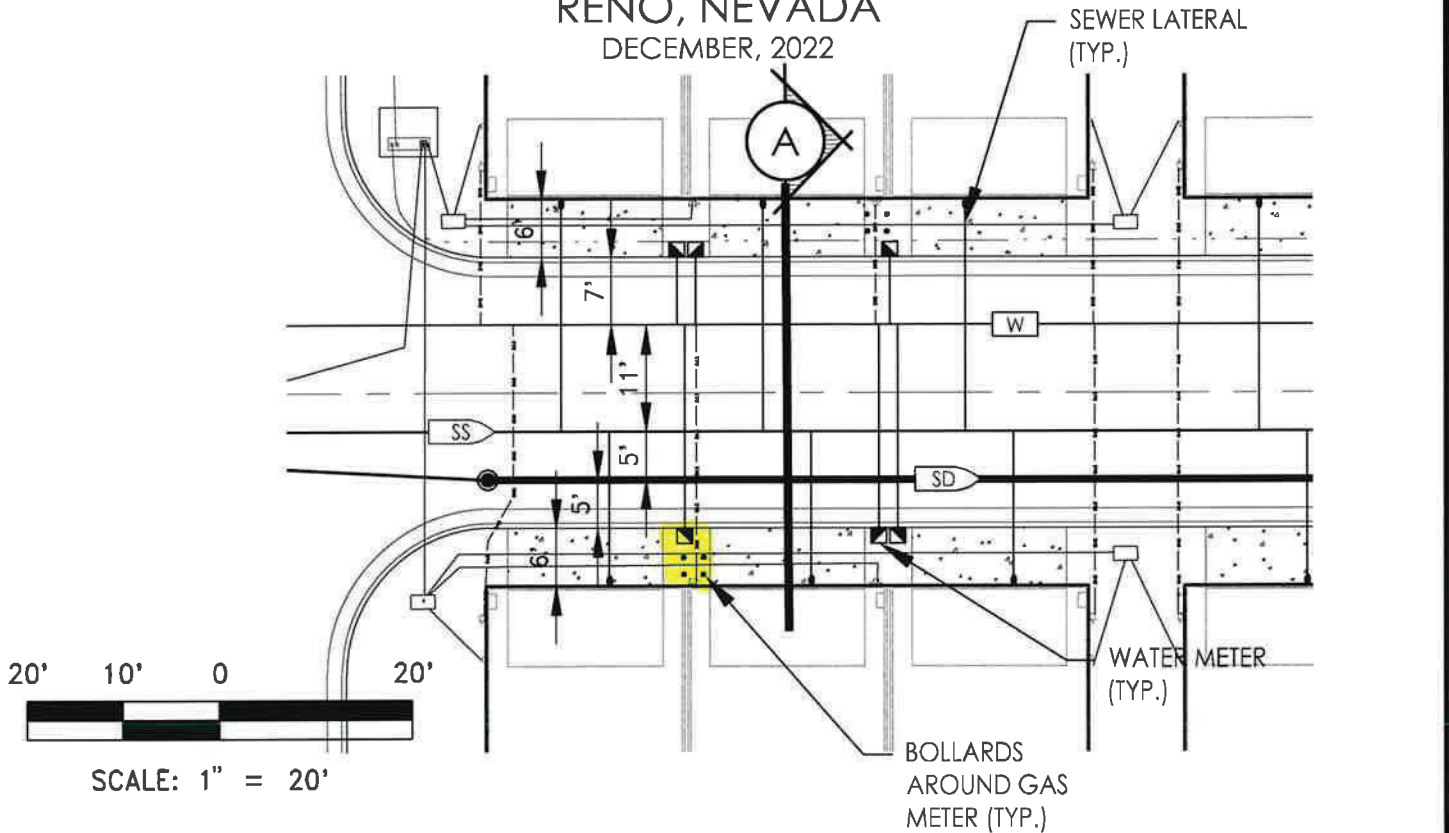

SCALE: 1" = 20'

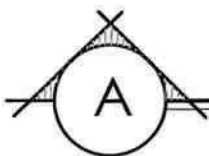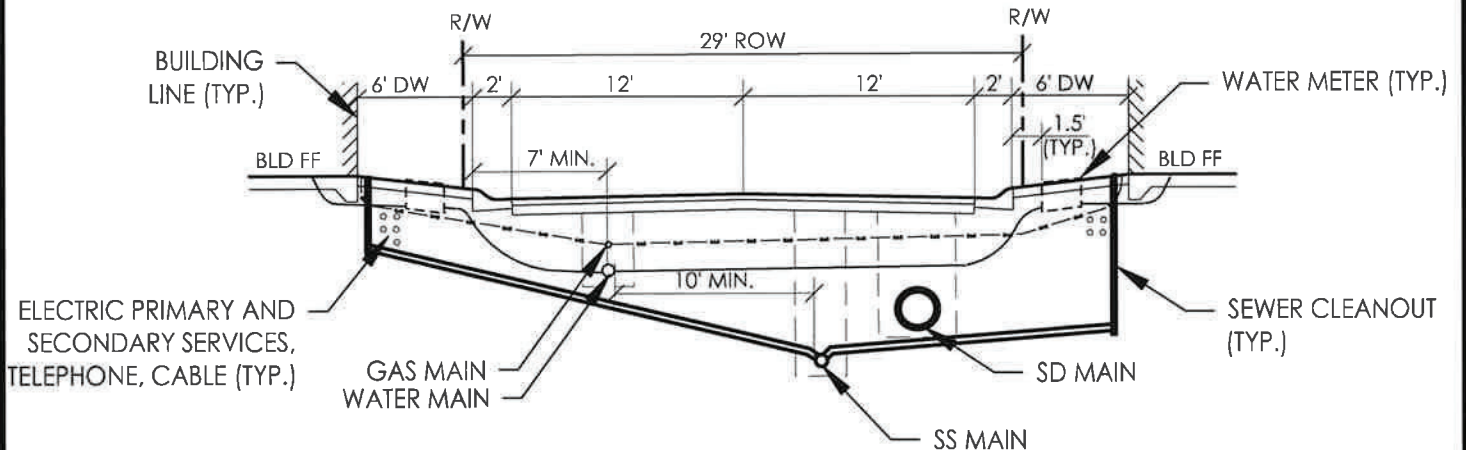

PRIVATE STREET

29' STREET SECTION
SCALE: 1"=10'

WOOD ROGERS
BUILDING RELATIONSHIPS ONE PROJECT AT A TIME
1361 Corporate Boulevard Tel 775.823.4066
Reno, NV 89502 Fax 775.823.4066